

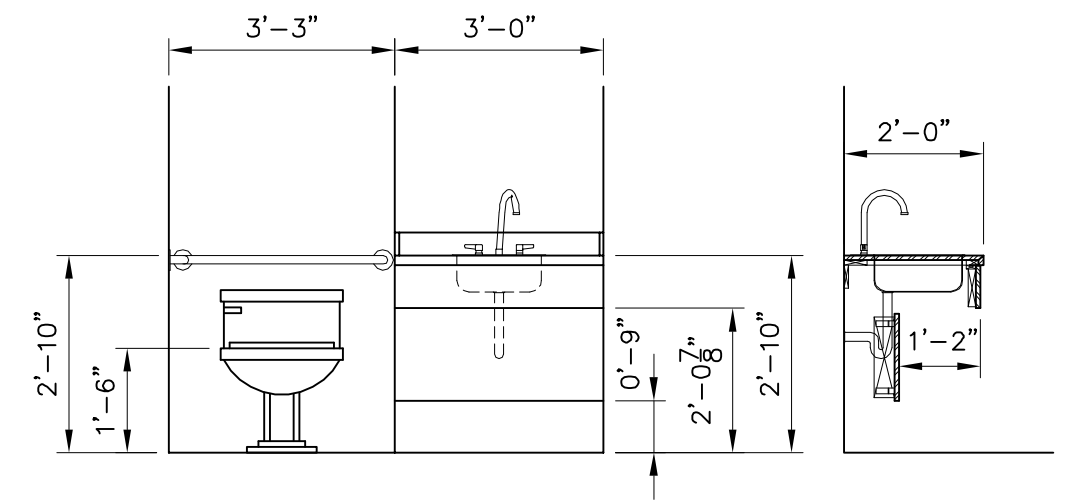



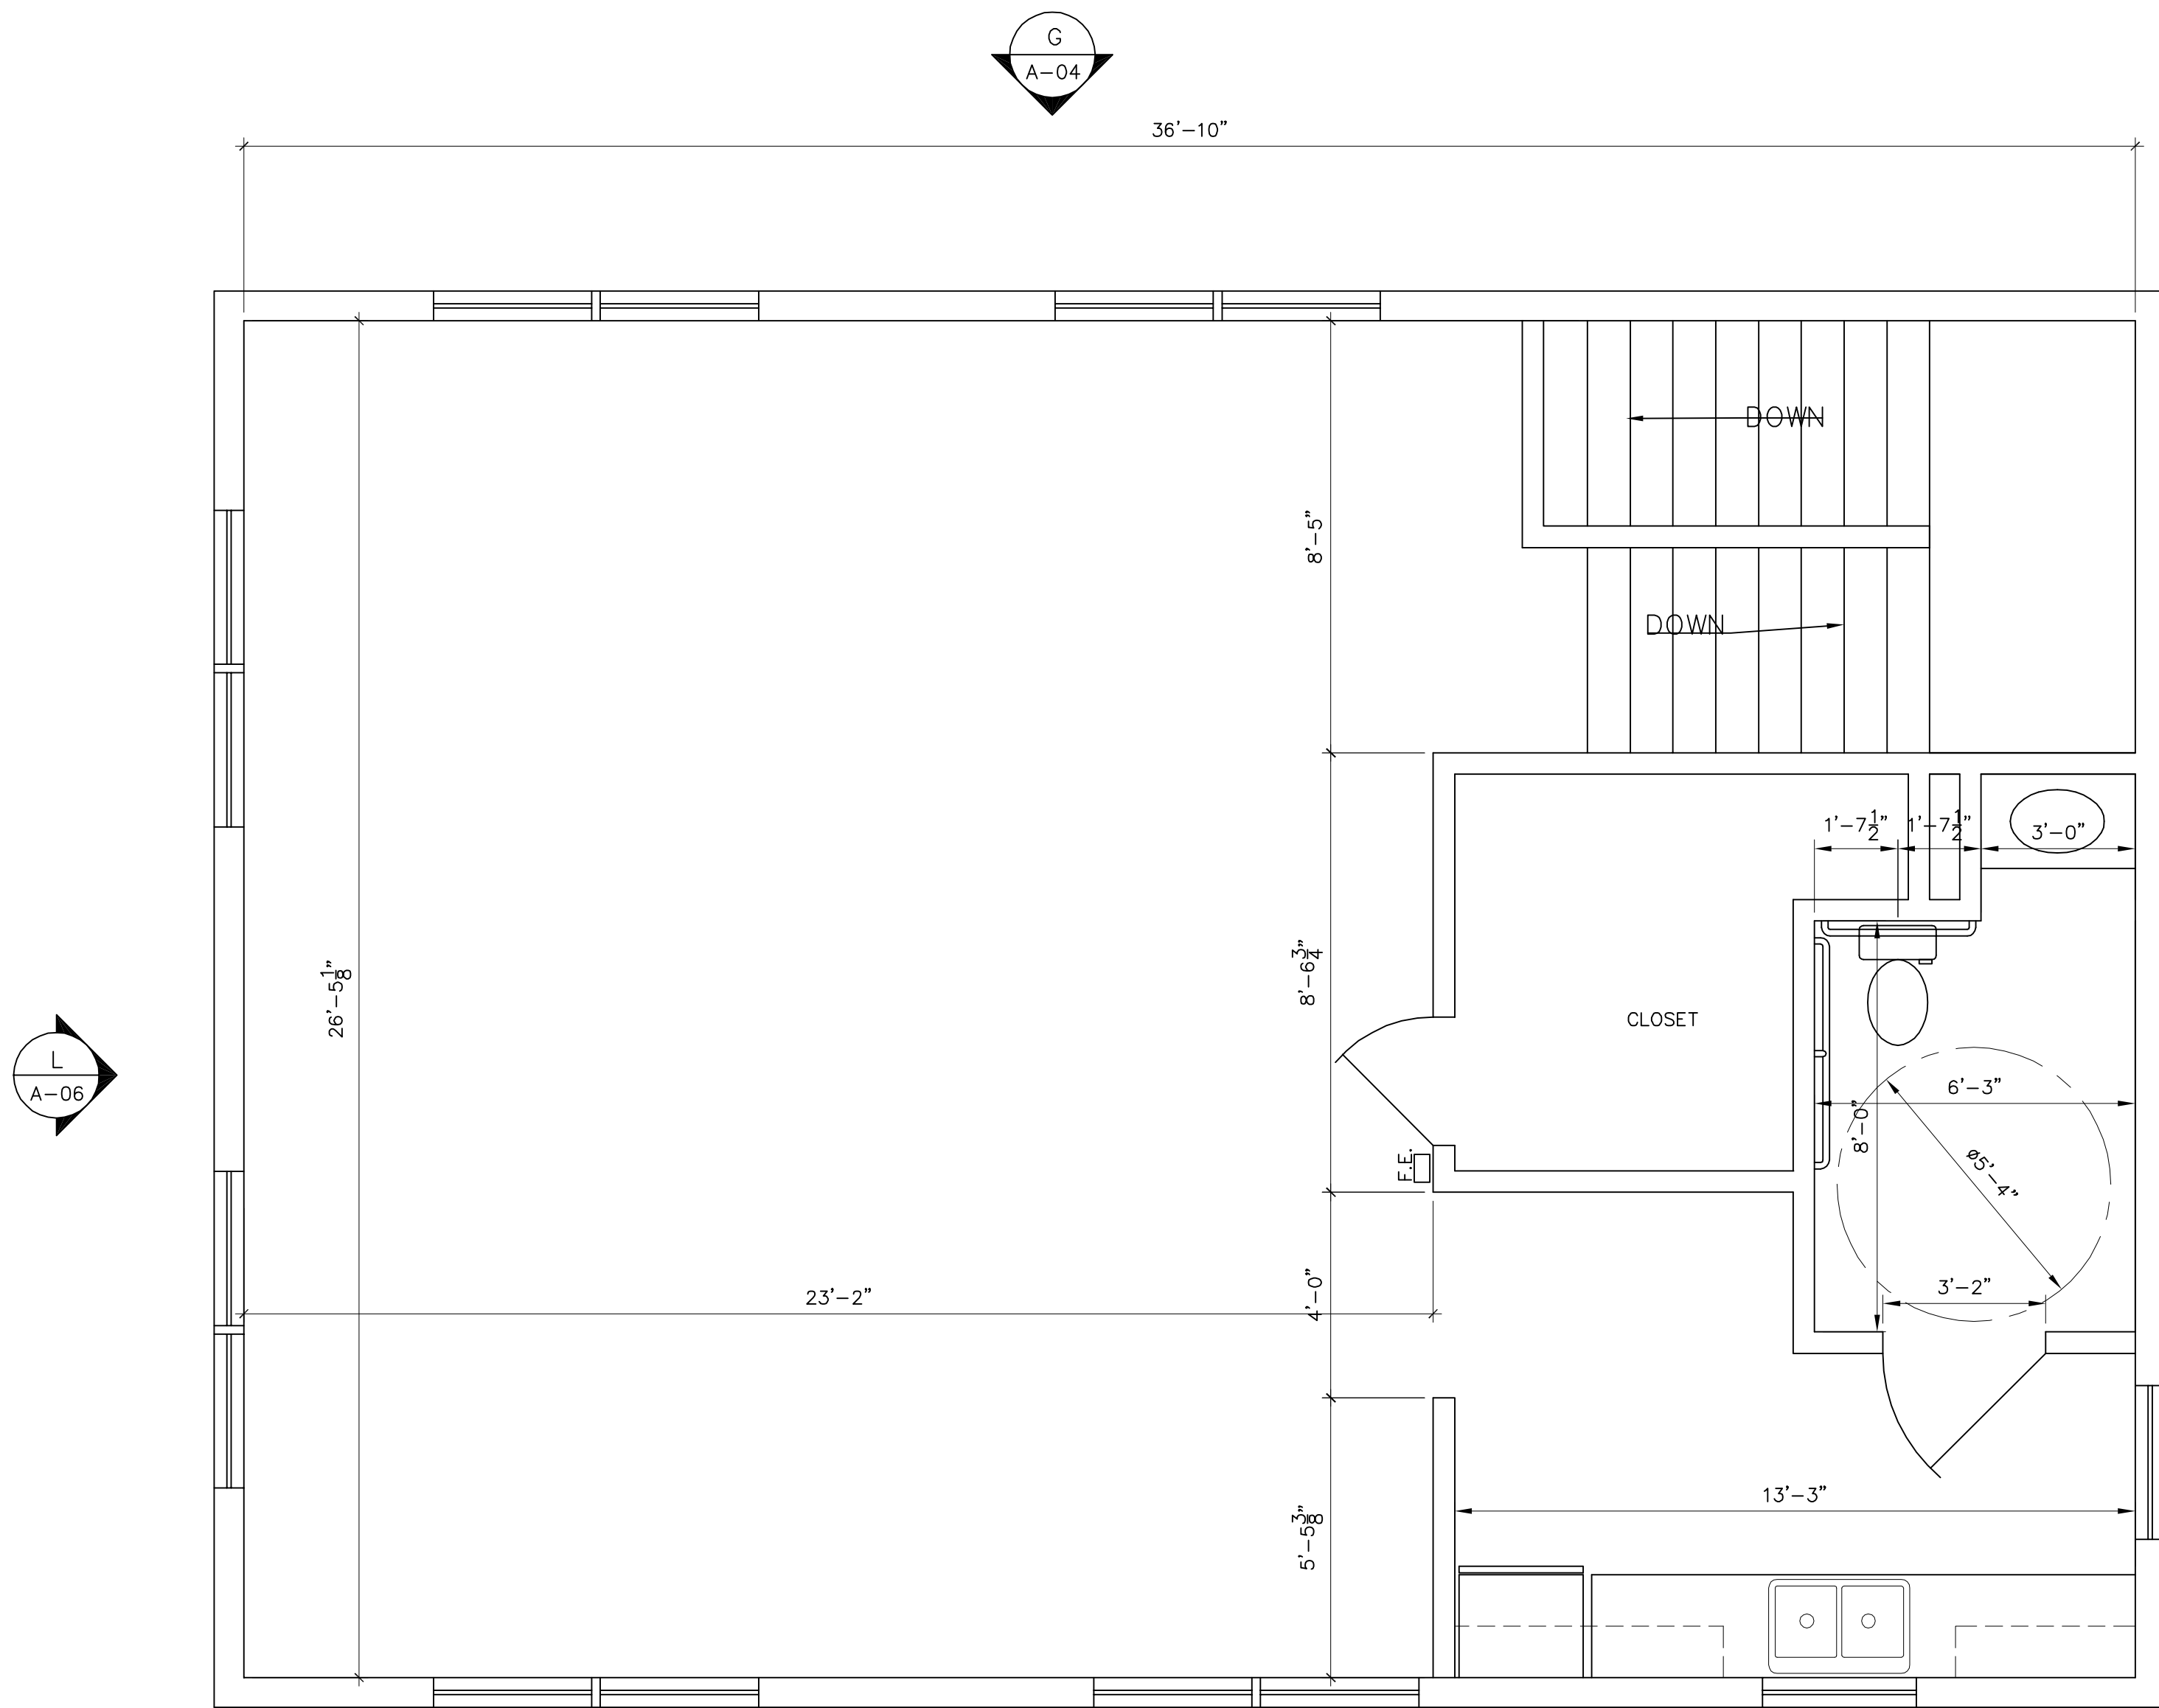
A
A-01
FIRST FLOOR PLAN
SCALE: 3/8" = 1'- 0"
ARCH. REF:

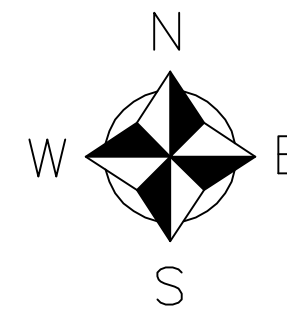


B
A-01
BATHROOM ELEVATION
SCALE: 3/8" = 1'- 0"
ARCH. REF:
(SECOND FLOOR BATHROOM SIMILAR)

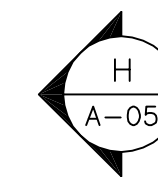


CUSTOMER NAME: CORPORATE OFFICE COLUMBIA, SC	
 CONSTRUCTION CO.	DATE: 00/00/00
	REVISED:
DRAWING NAME: 1st FLOOR PLAN	DRAWING NO. A-01




C SECOND FLOOR PLAN
 A-02 SCALE: 3/8" = 1'- 0"
 ARCH. REF:

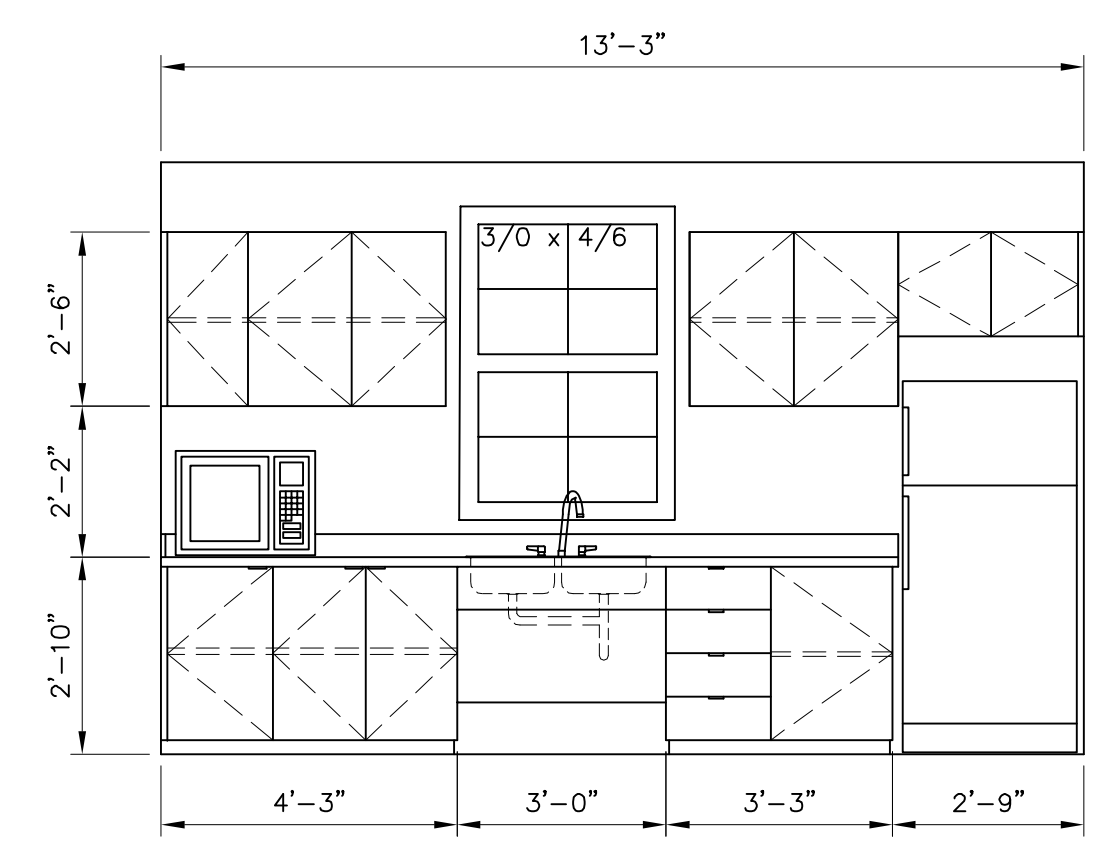

D KITCHEN ELEVATION
 A-02 SCALE: 3/8" = 1'- 0"
 ARCH. REF:

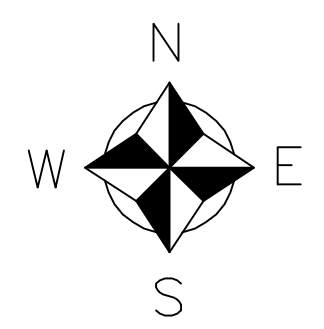

CUSTOMER NAME: CORPORATE OFFICE COLUMBIA, SC	
 CONSTRUCTION CO.	DATE: 00/00/00
	REVISED:
DRAWING NAME: 2nd FLOOR PLAN	DRAWING NO. A-02



F NORTH ELEVATION
 A-03 SCALE: 3/8" = 1'- 0"
 ARCH. REF:

CUSTOMER NAME: CORPORATE OFFICE COLUMBIA, SC	
CONSTRUCTION CO.	DATE: 00/00/00 REVISED:
DRAWING NAME: NORTH ELEVATION	DRAWING NO. A-03




G SOUTH ELEVATION
 A-04 SCALE: 3/8" = 1'- 0"
 ARCH. REF:

CUSTOMER NAME: CORPORATE OFFICE COLUMBIA, SC	
CONSTRUCTION CO.	DATE: 00/00/00 REVISED:
DRAWING NAME: SOUTH ELEVATION	DRAWING NO. A-04






H WEST ELEVATION
 A-05 SCALE: 3/8" = 1'-0"
 ARCH. REF:

CUSTOMER NAME: CORPORATE OFFICE COLUMBIA, SC	
 CONSTRUCTION CO.	DATE: 00/00/00
	REVISED:
DRAWING NAME: WEST ELEVATION	DRAWING NO. A-05




L EAST ELEVATION
A-06 SCALE: 3/8" = 1'- 0"
ARCH. REF:

CUSTOMER NAME: CORPORATE OFFICE COLUMBIA, SC	
* CONSTRUCTION CO.	DATE: 00/00/00
	REVISED:
DRAWING NAME: EAST ELEVATION	DRAWING NO. A-06

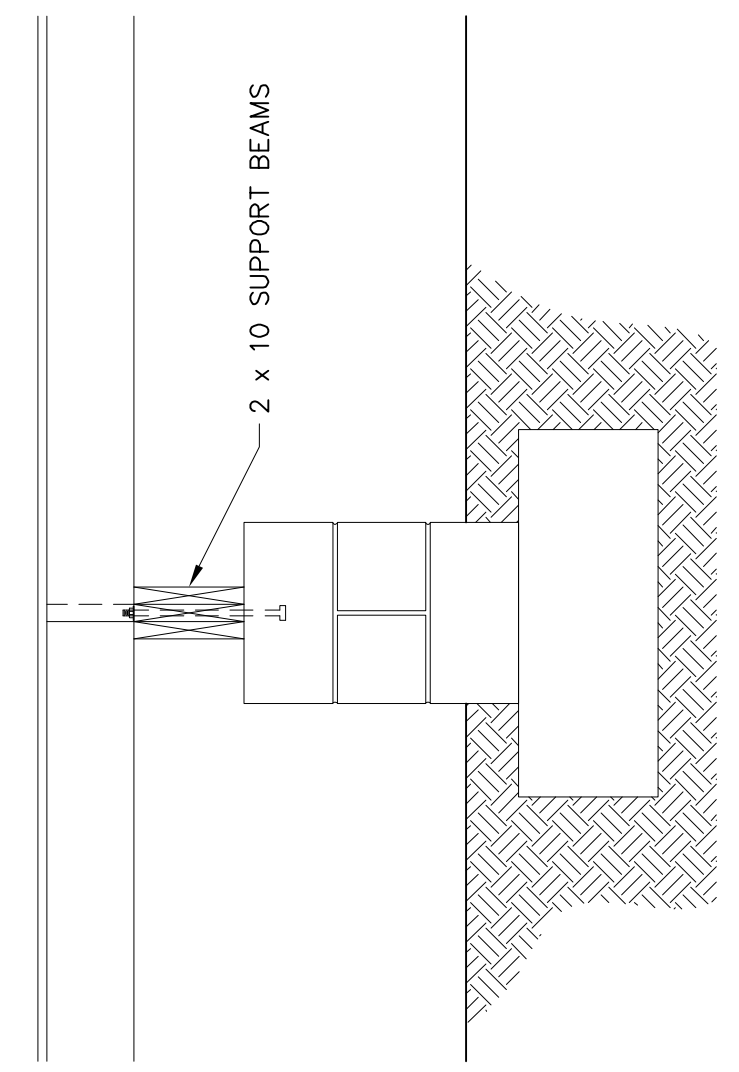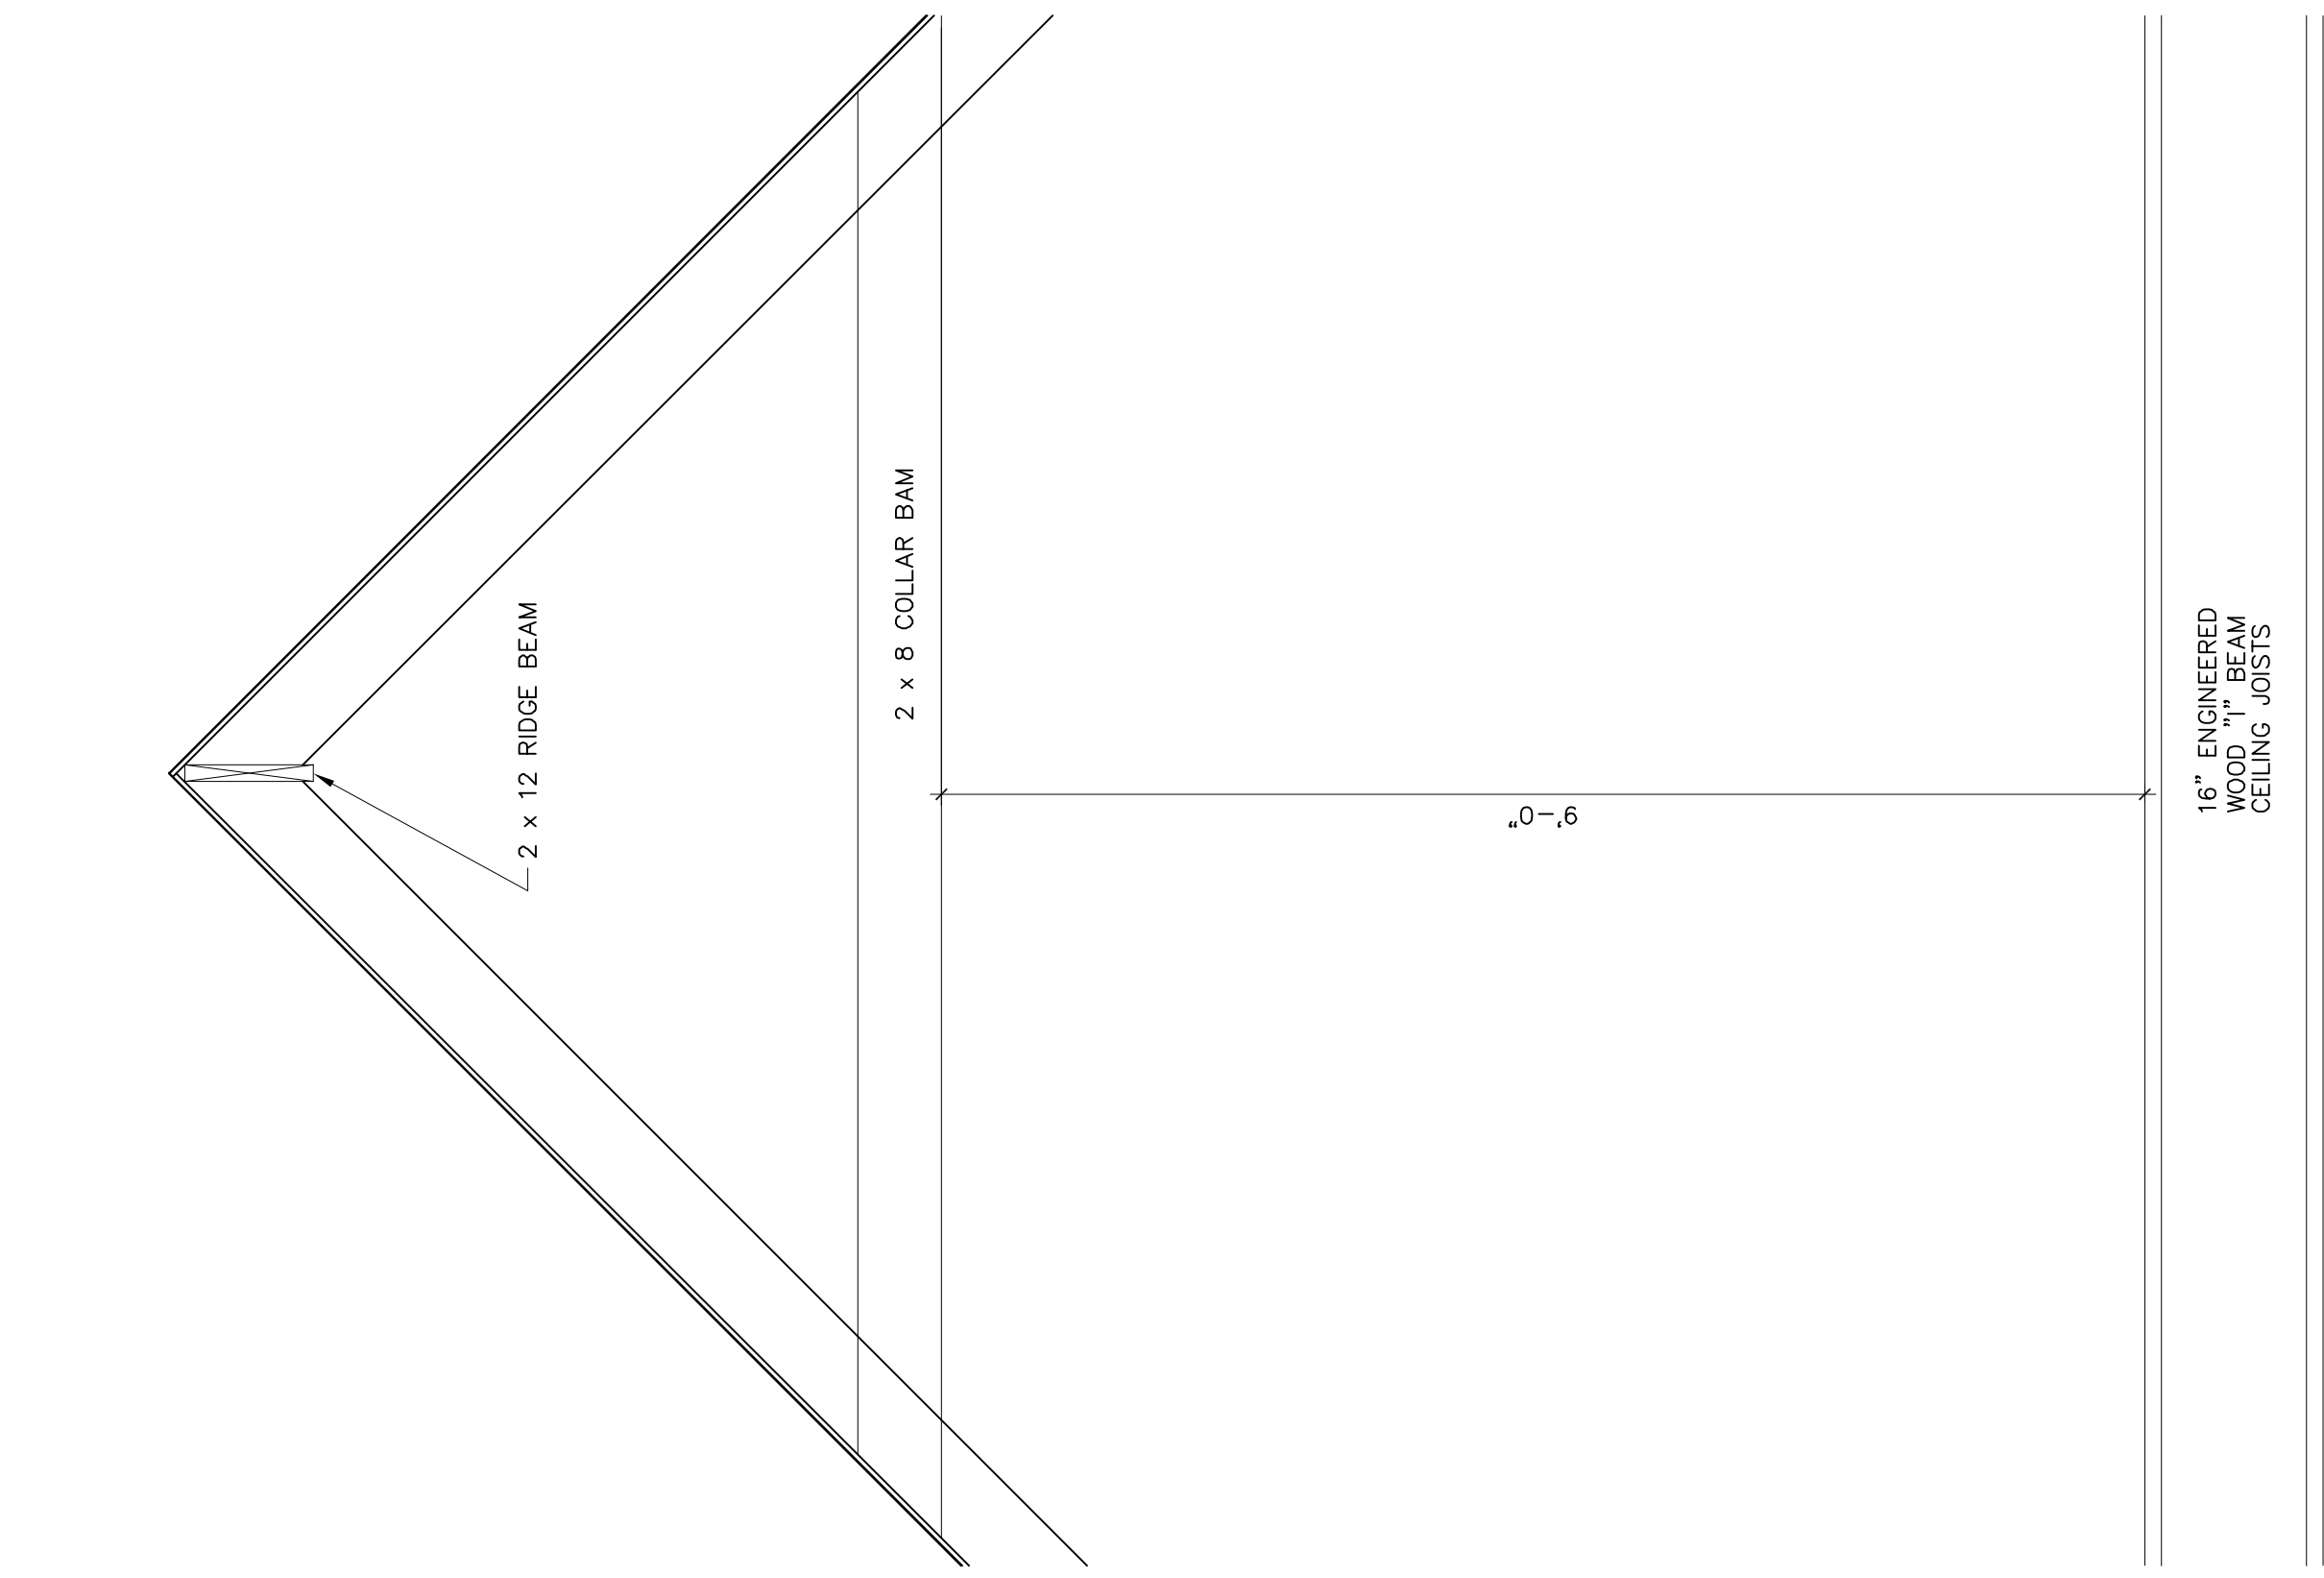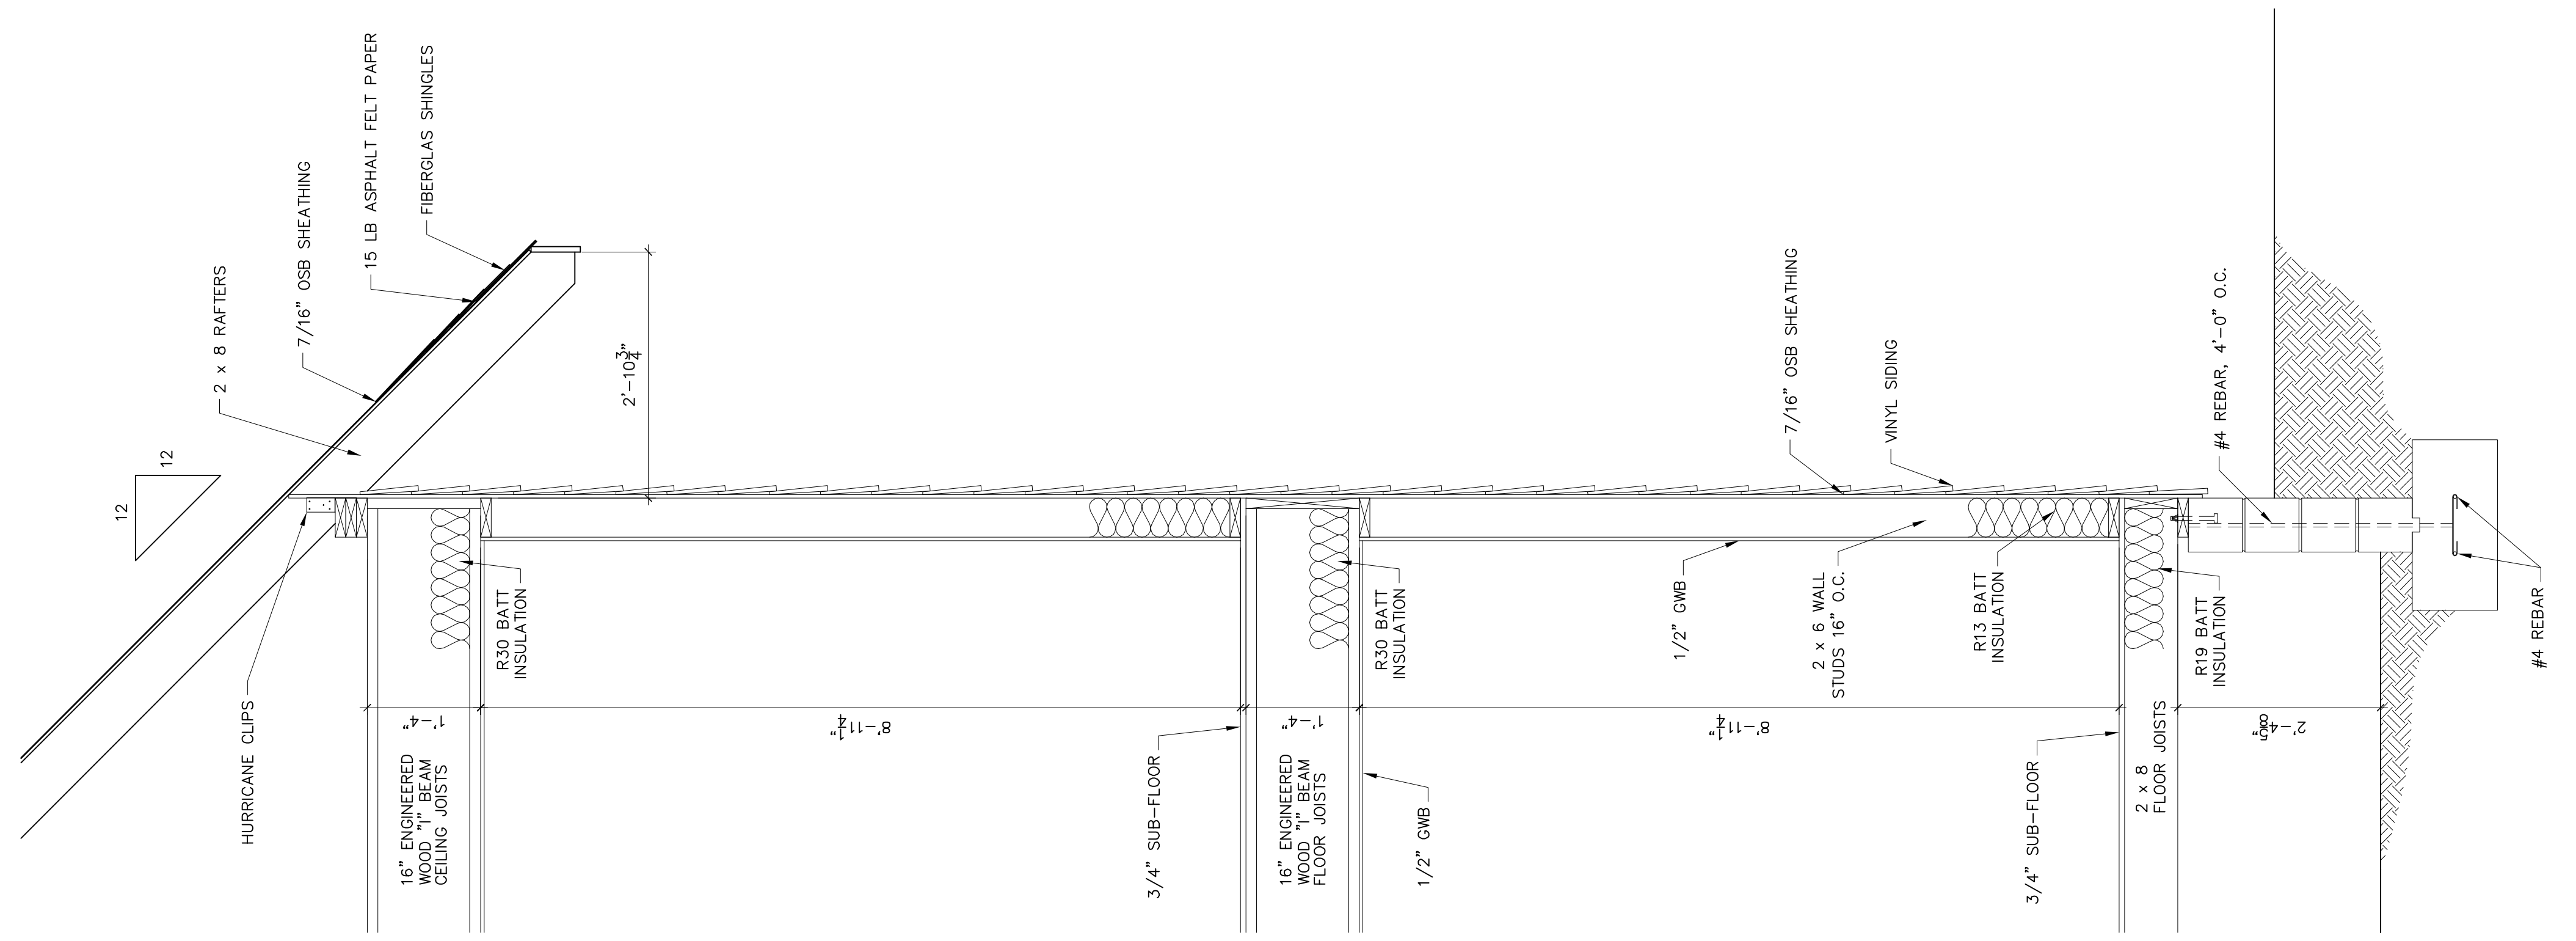


M VERTICAL SECTION
 A-07 SCALE: 3/4" = 1'-0"
 ARCH. REF.


CUSTOMER NAME: CORPORATE OFFICE COLUMBIA, SC	
CONSTRUCTION CO.	DATE: 00/00/00
	REVISED:
DRAWING NAME: VERTICAL SECTION	DRAWING NO. A-07

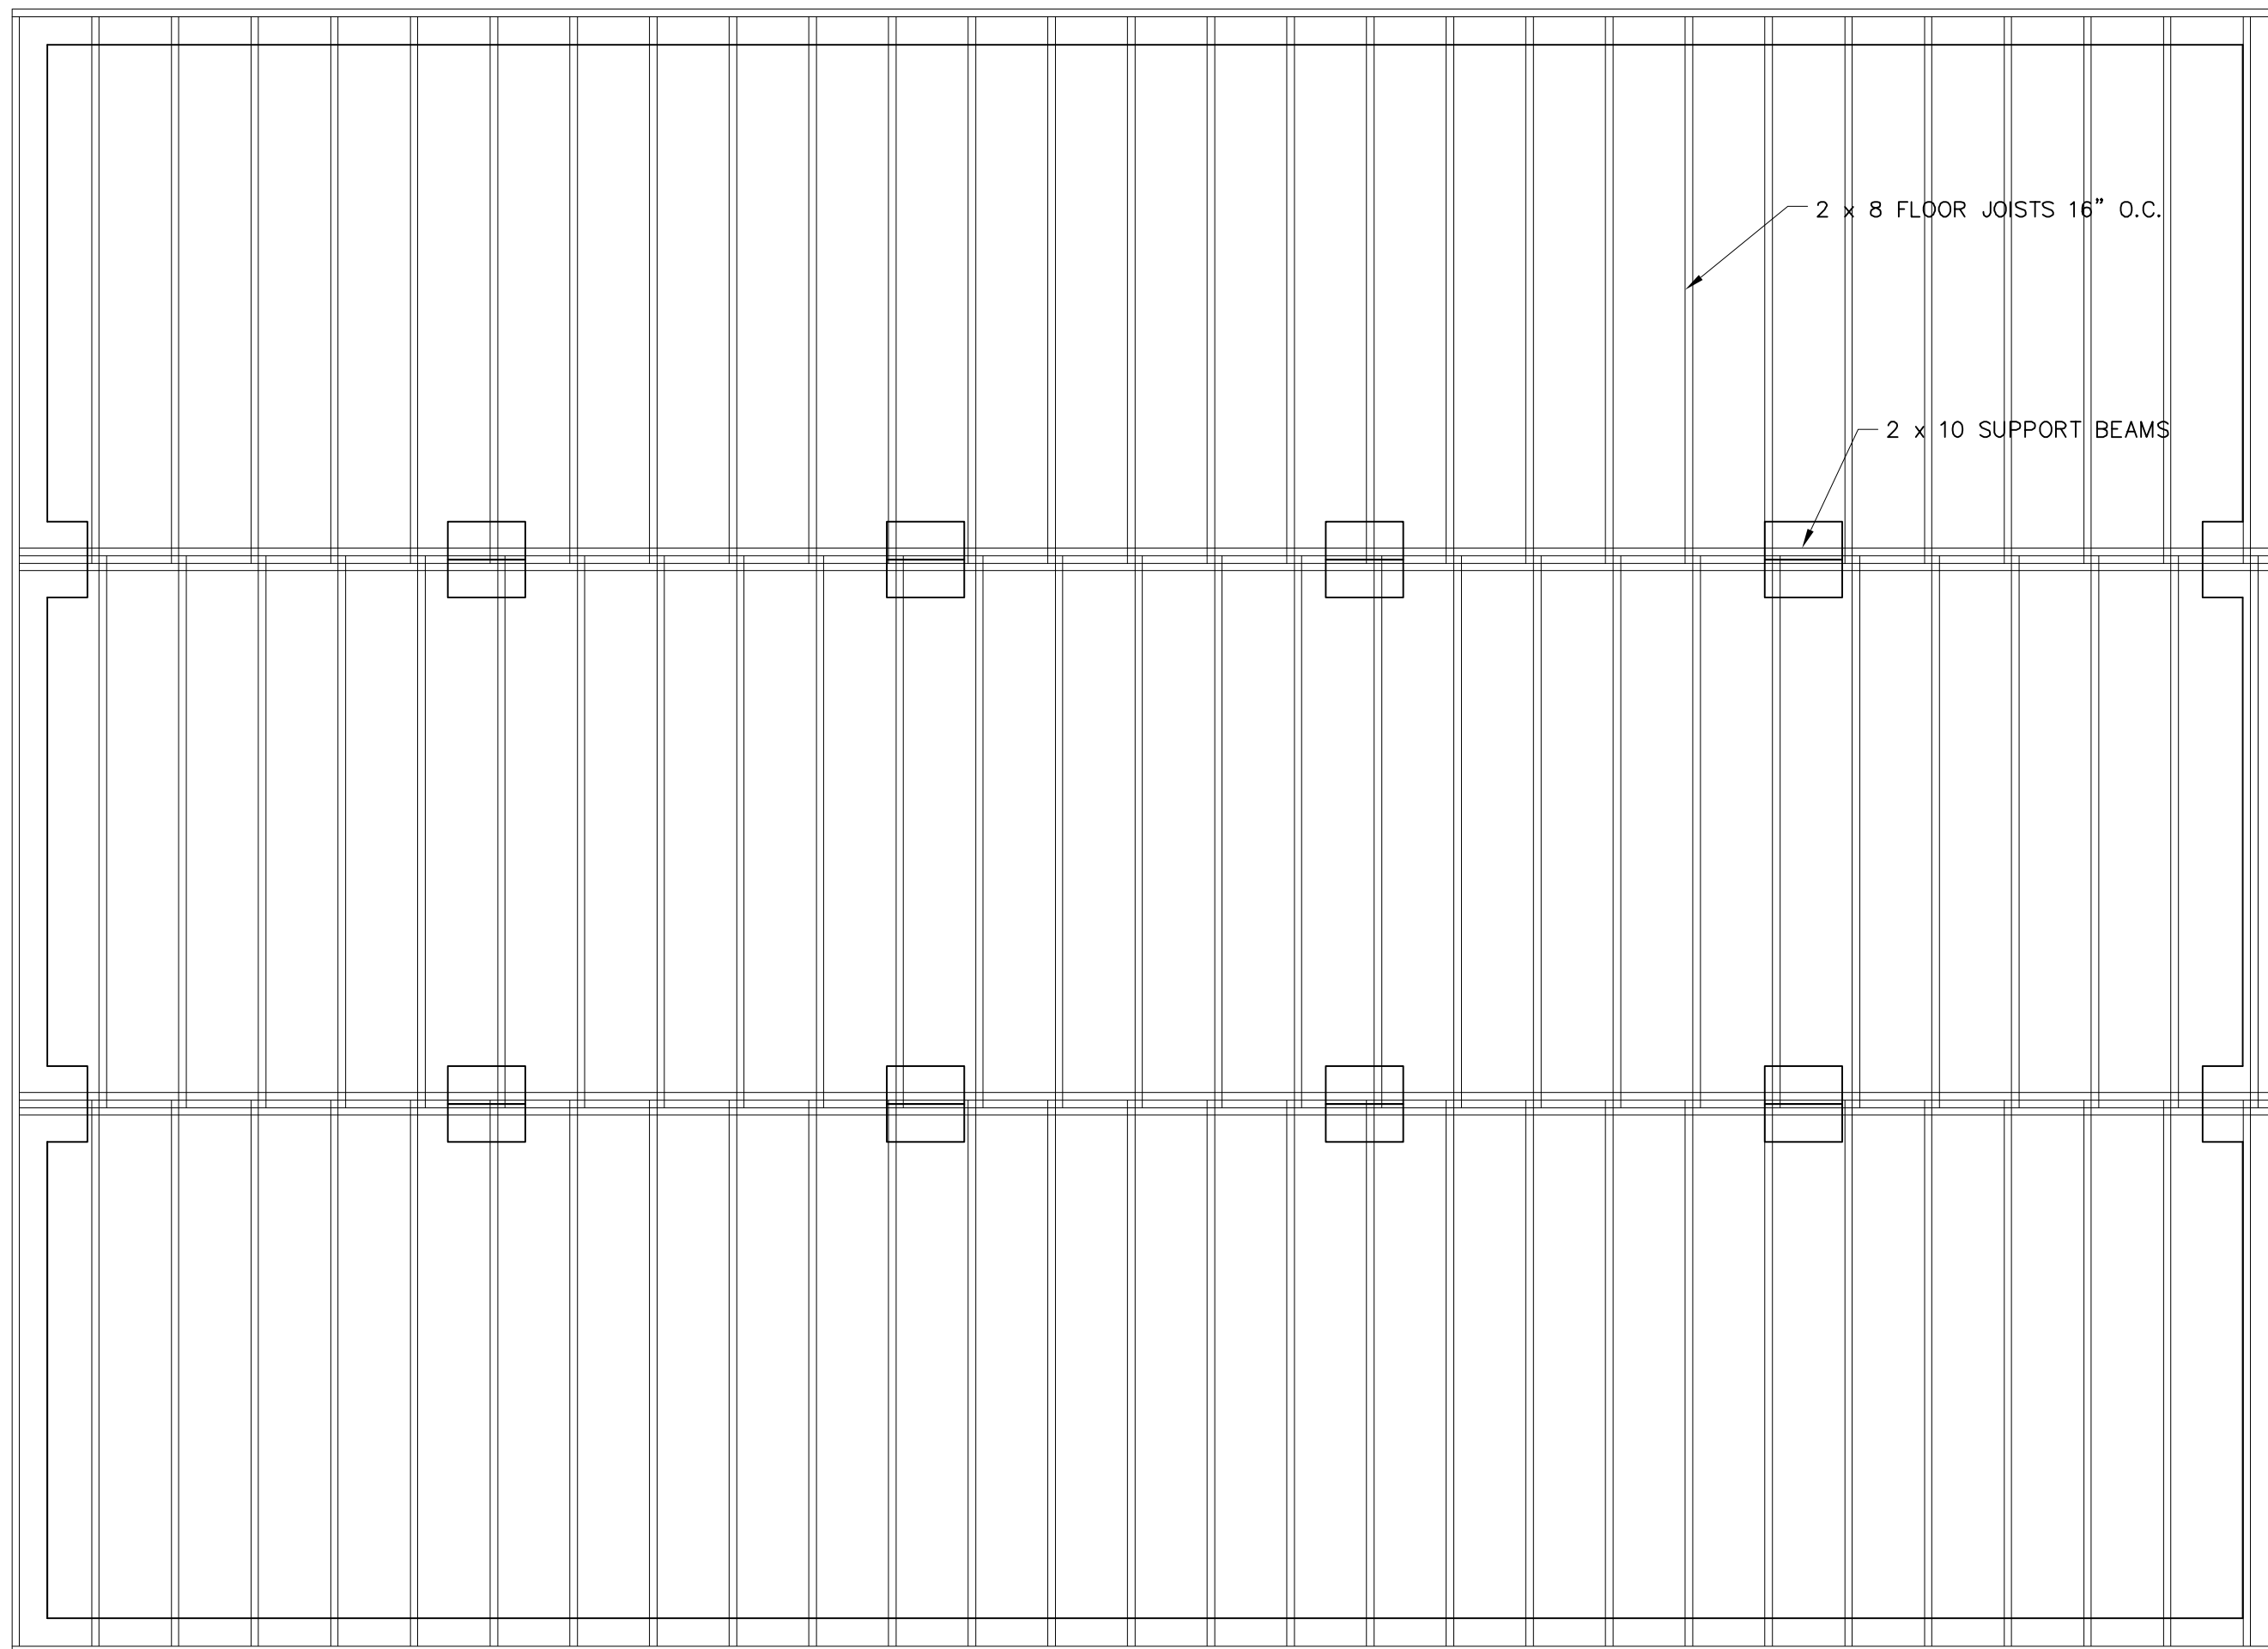


N
A-08
FIRST FLOOR FRAMING
 SCALE: 3/8" = 1'- 0"
 ARCH. REF:

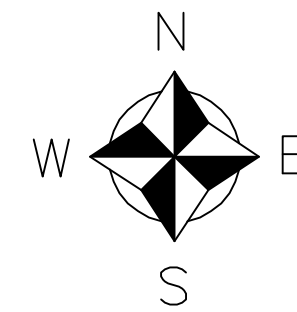


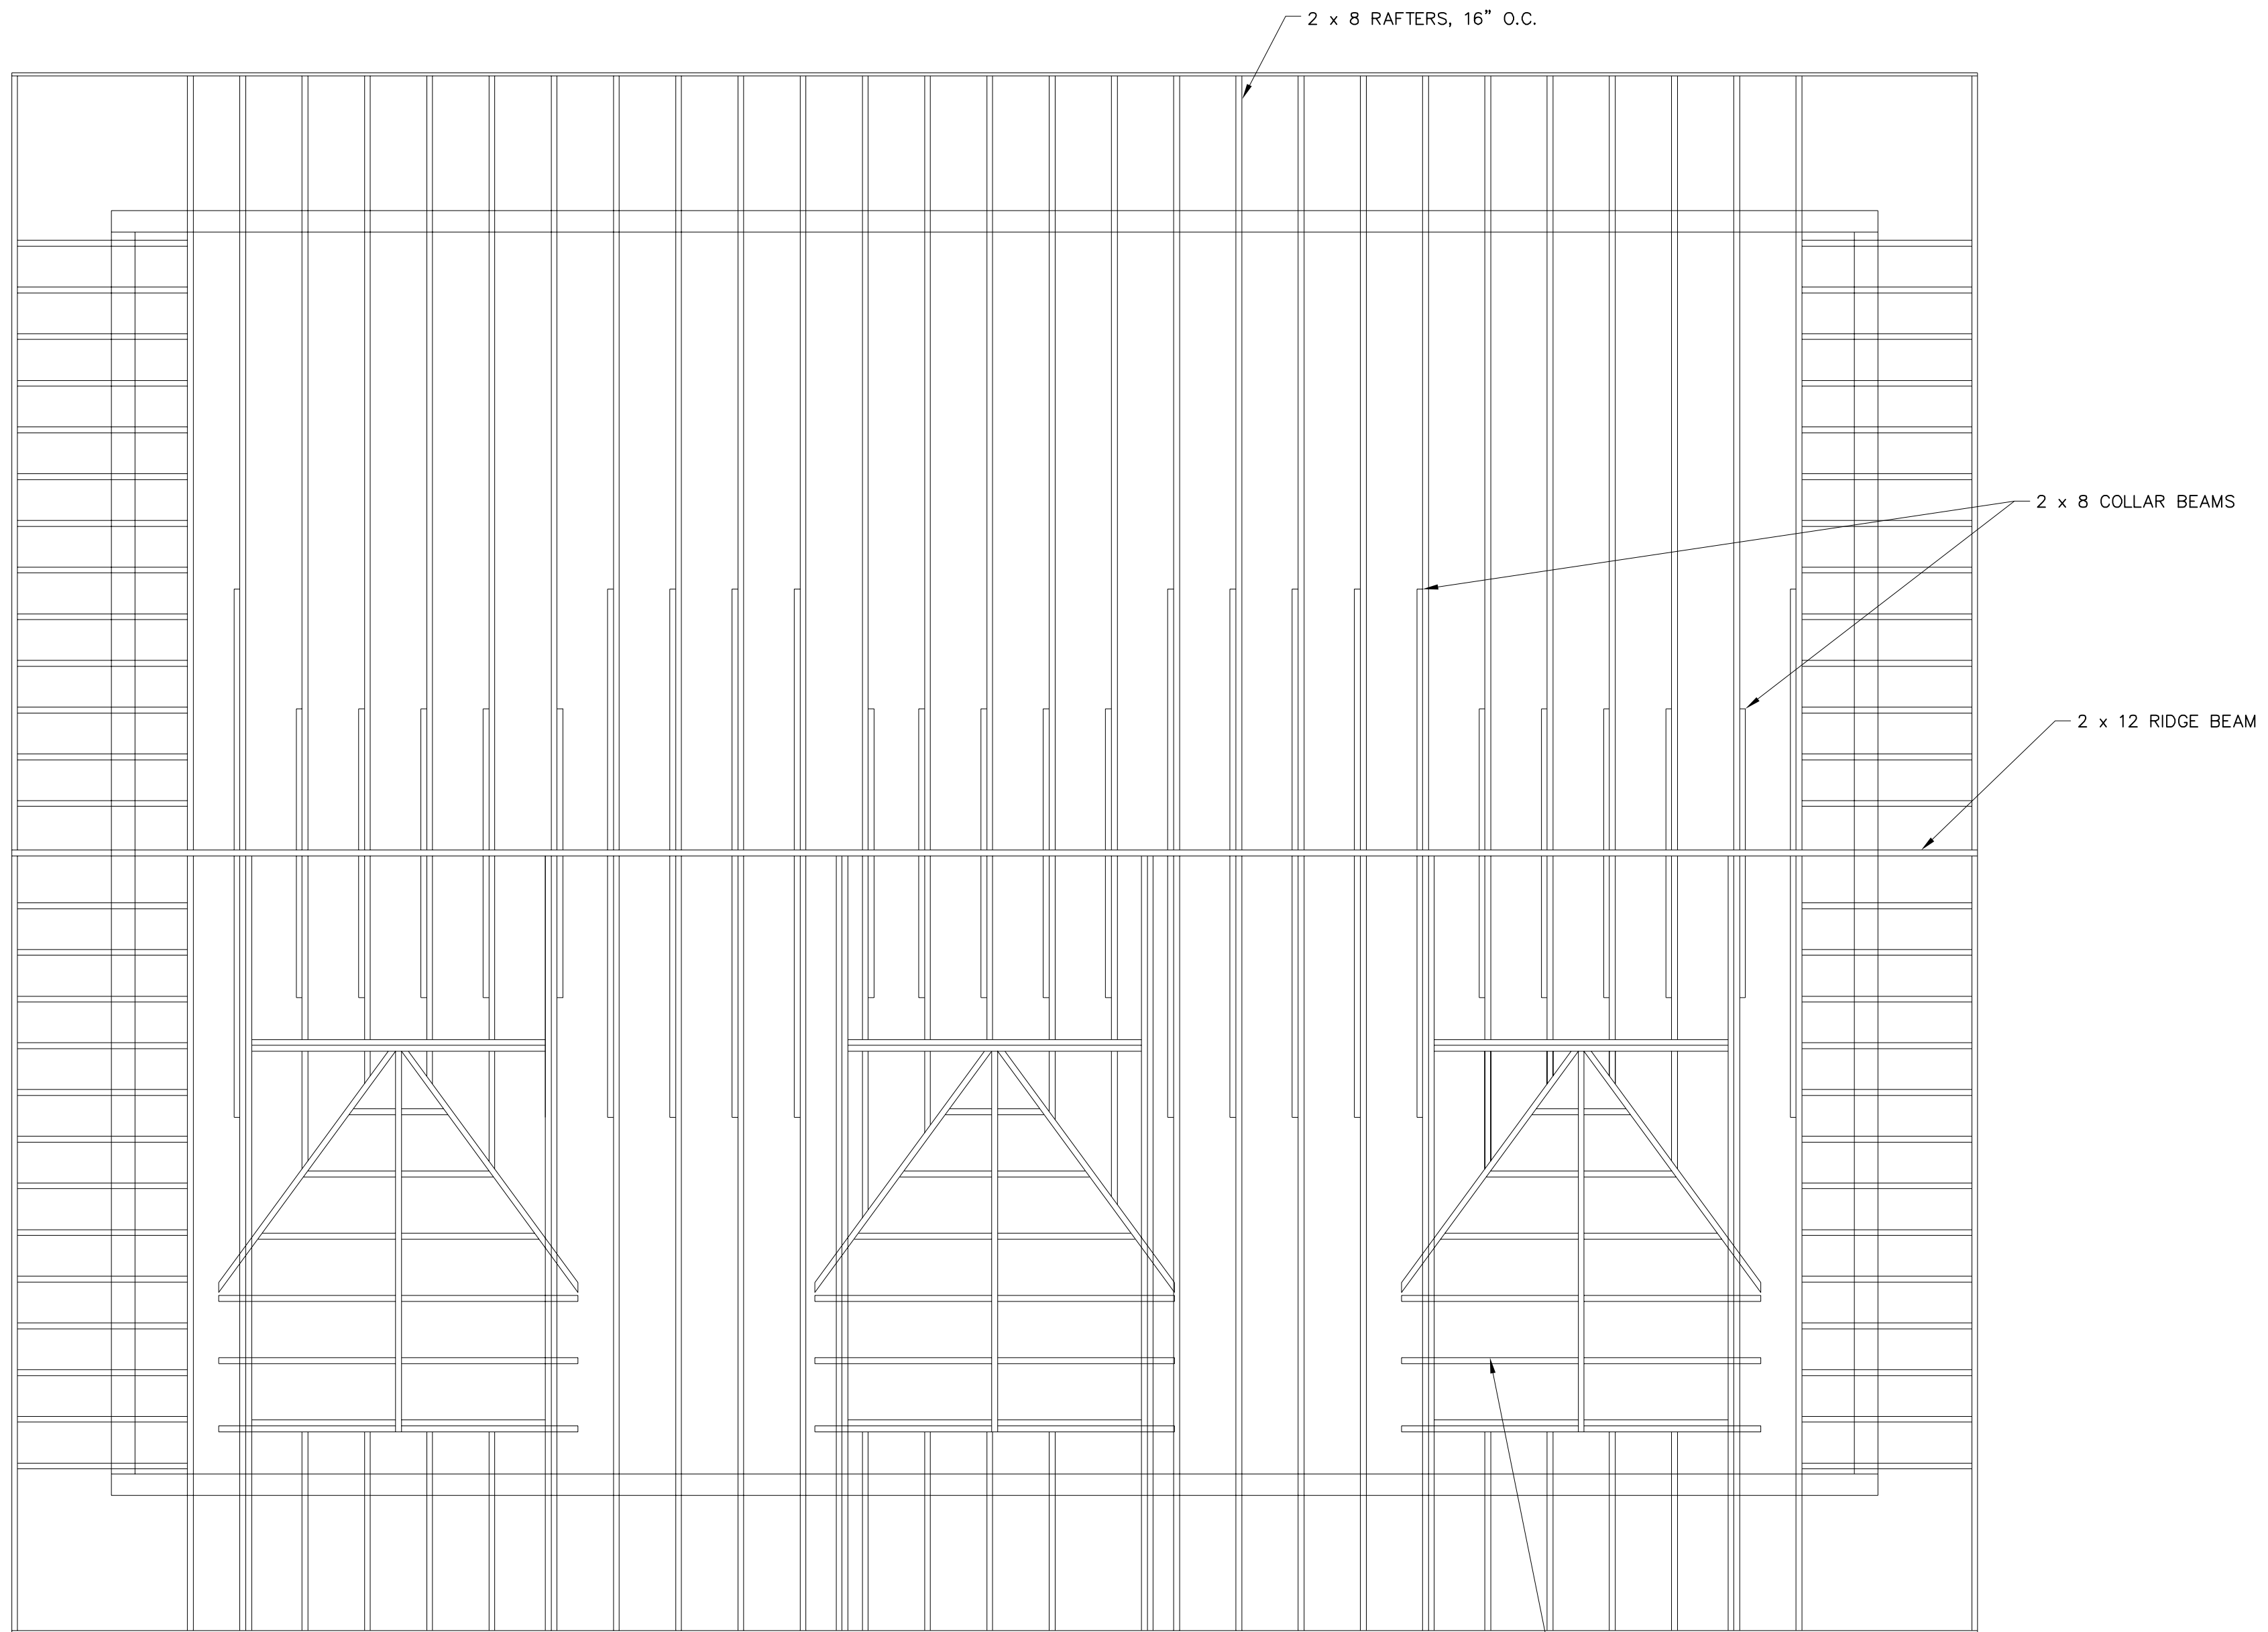
CUSTOMER NAME: CORPORATE OFFICE COLUMBIA, SC	
CONSTRUCTION CO.	DATE: 00/00/00 REVISED:
DRAWING NAME: 1st FLOOR FRAMING	DRAWING NO. A-08

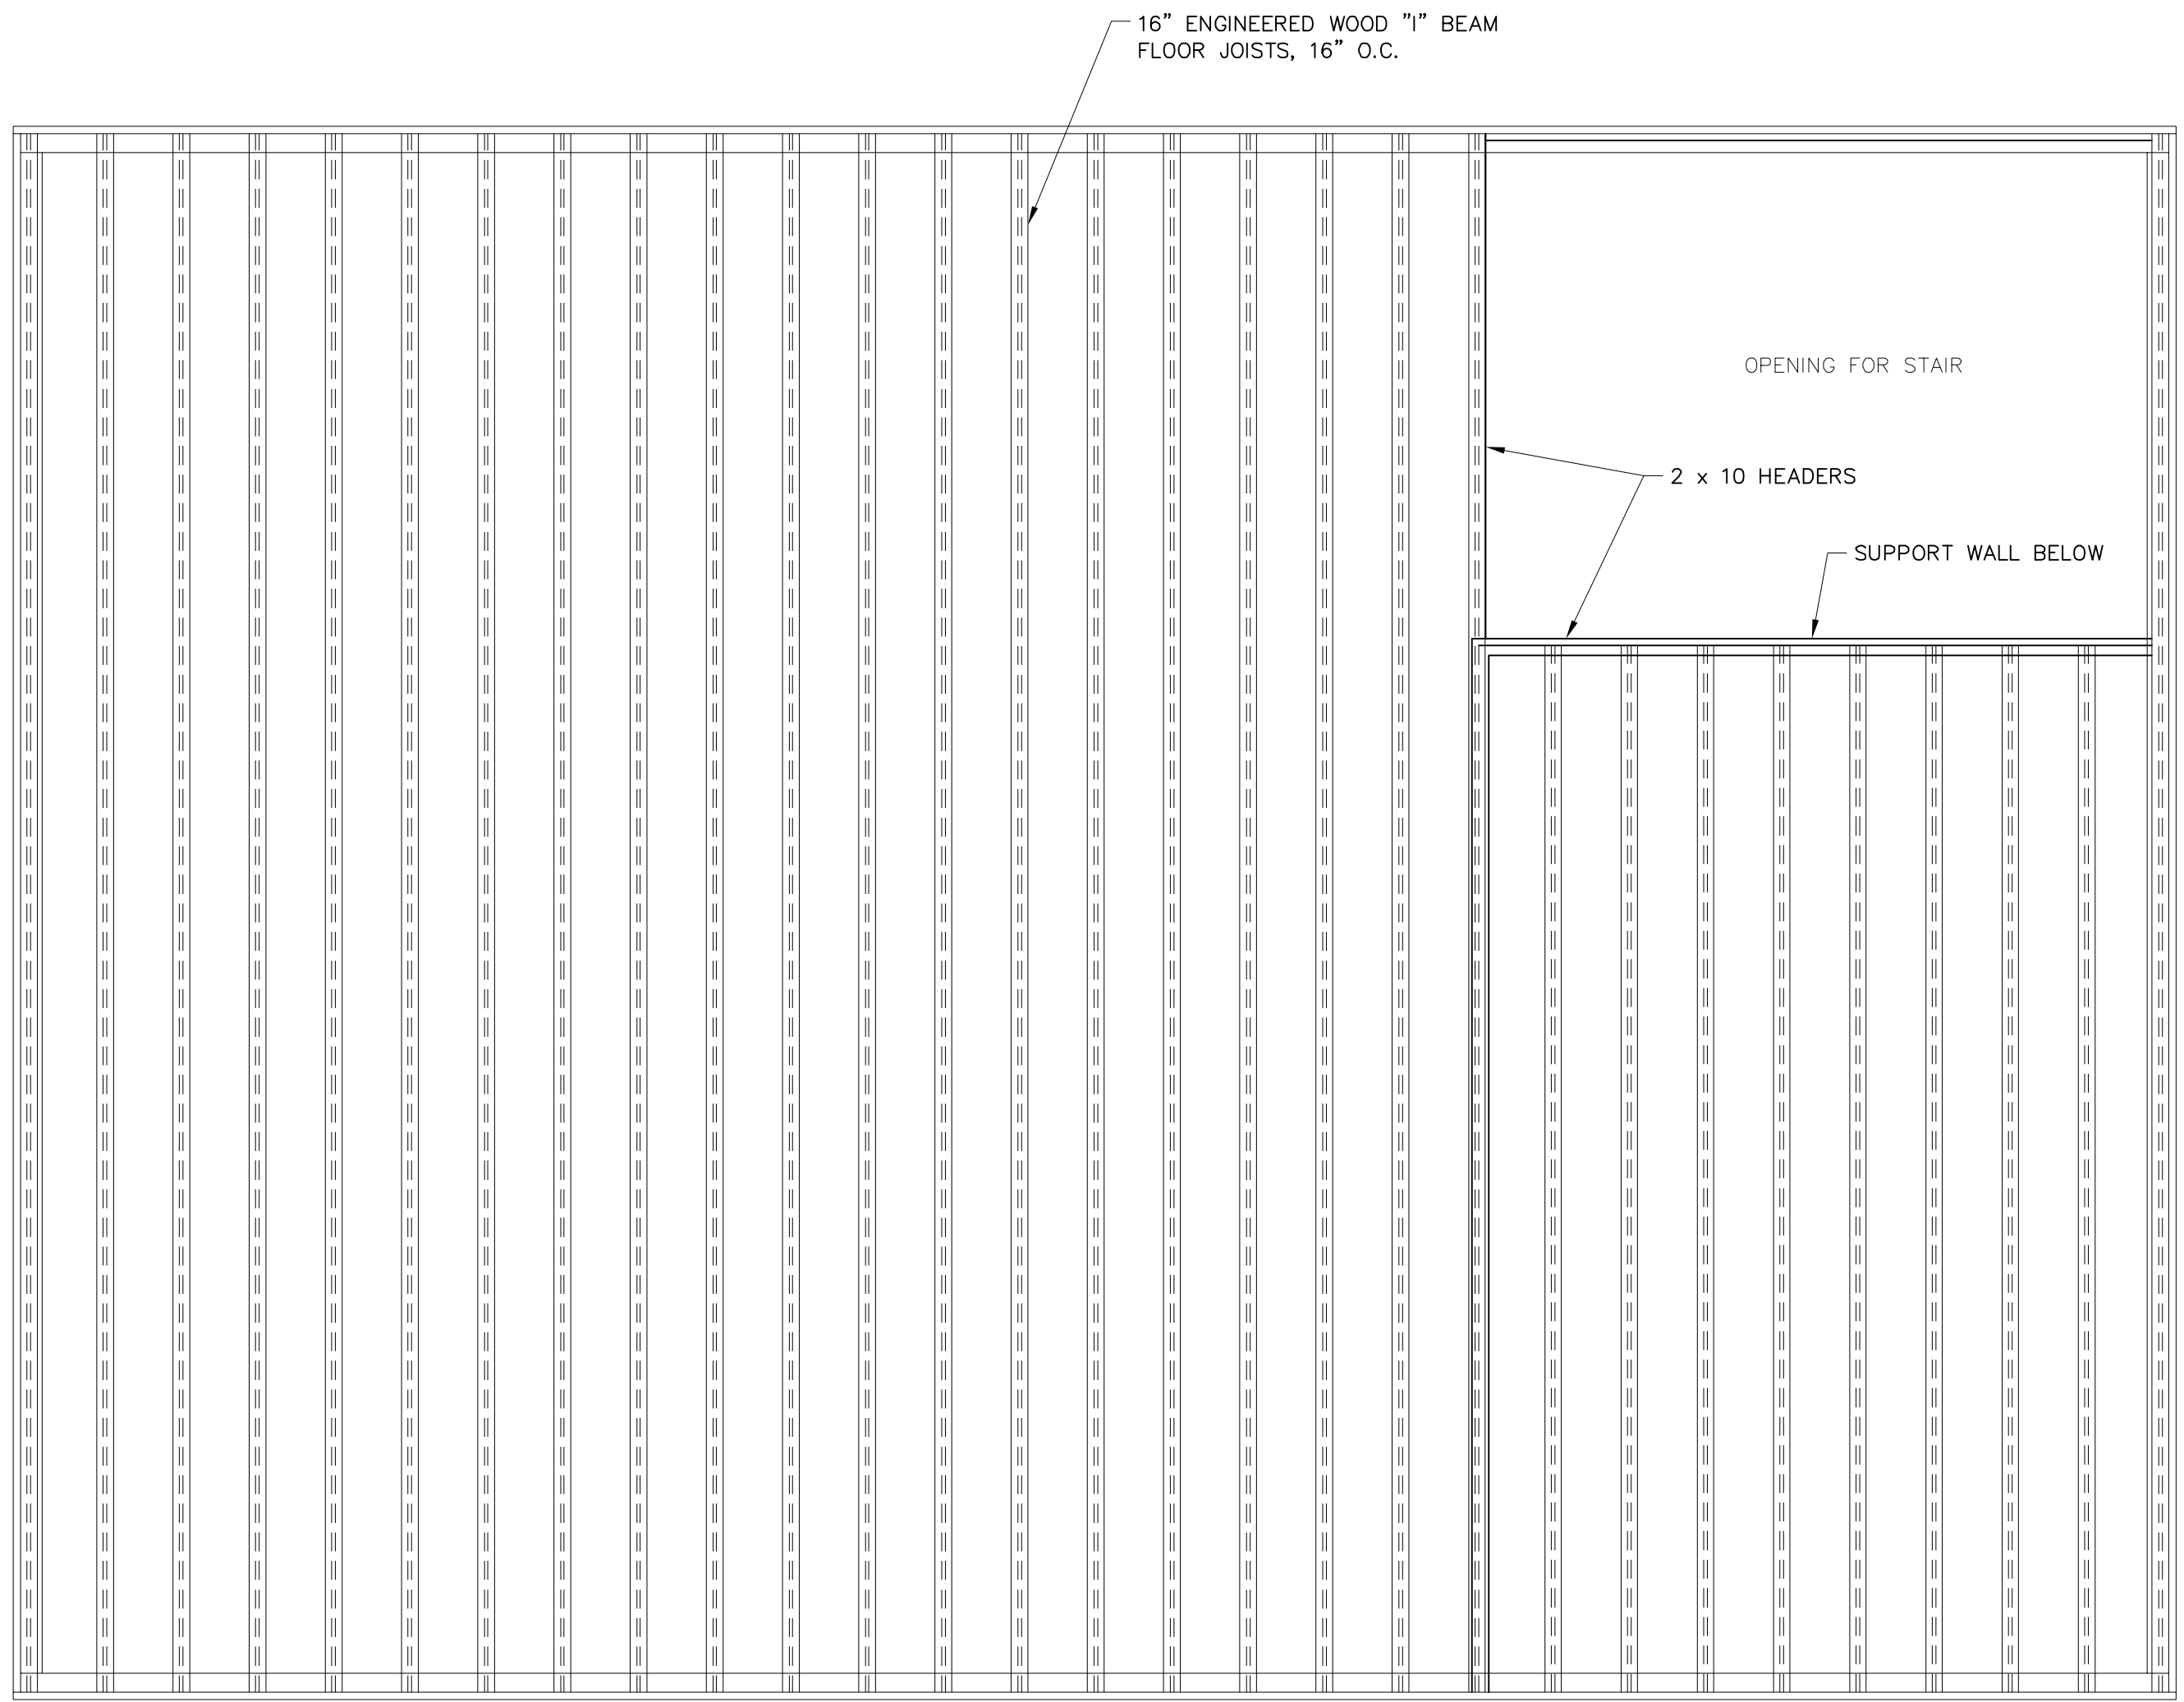

0 SECOND FLOOR FRAMING PLAN
A-09 SCALE: 3/8" = 1'- 0"
ARCH. REF:

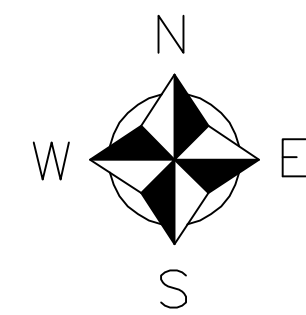

CUSTOMER NAME: CORPORATE OFFICE COLUMBIA, SC	
 CONSTRUCTION CO.	DATE: 00/00/00
	REVISED:
DRAWING NAME: 2nd FLOOR FRAMING	DRAWING NO. A-09




2 x 8 RAFTERS, 16" O.C.


2 x 8 COLLAR BEAMS


2 x 12 RIDGE BEAM

2 x 6 DORMER RAFTERS


P ROOF PLAN
 A-10 SCALE: 3/8" = 1'- 0"
 ARCH. REF:

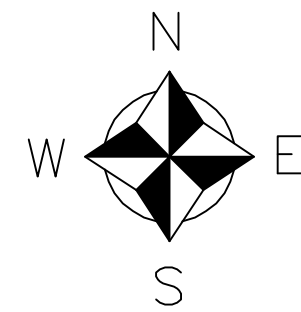


CUSTOMER NAME: CORPORATE OFFICE COLUMBIA, SC	
 CONSTRUCTION CO.	DATE: 00/00/00
	REVISED:
DRAWING NAME: ROOF PLAN	DRAWING NO. A-10

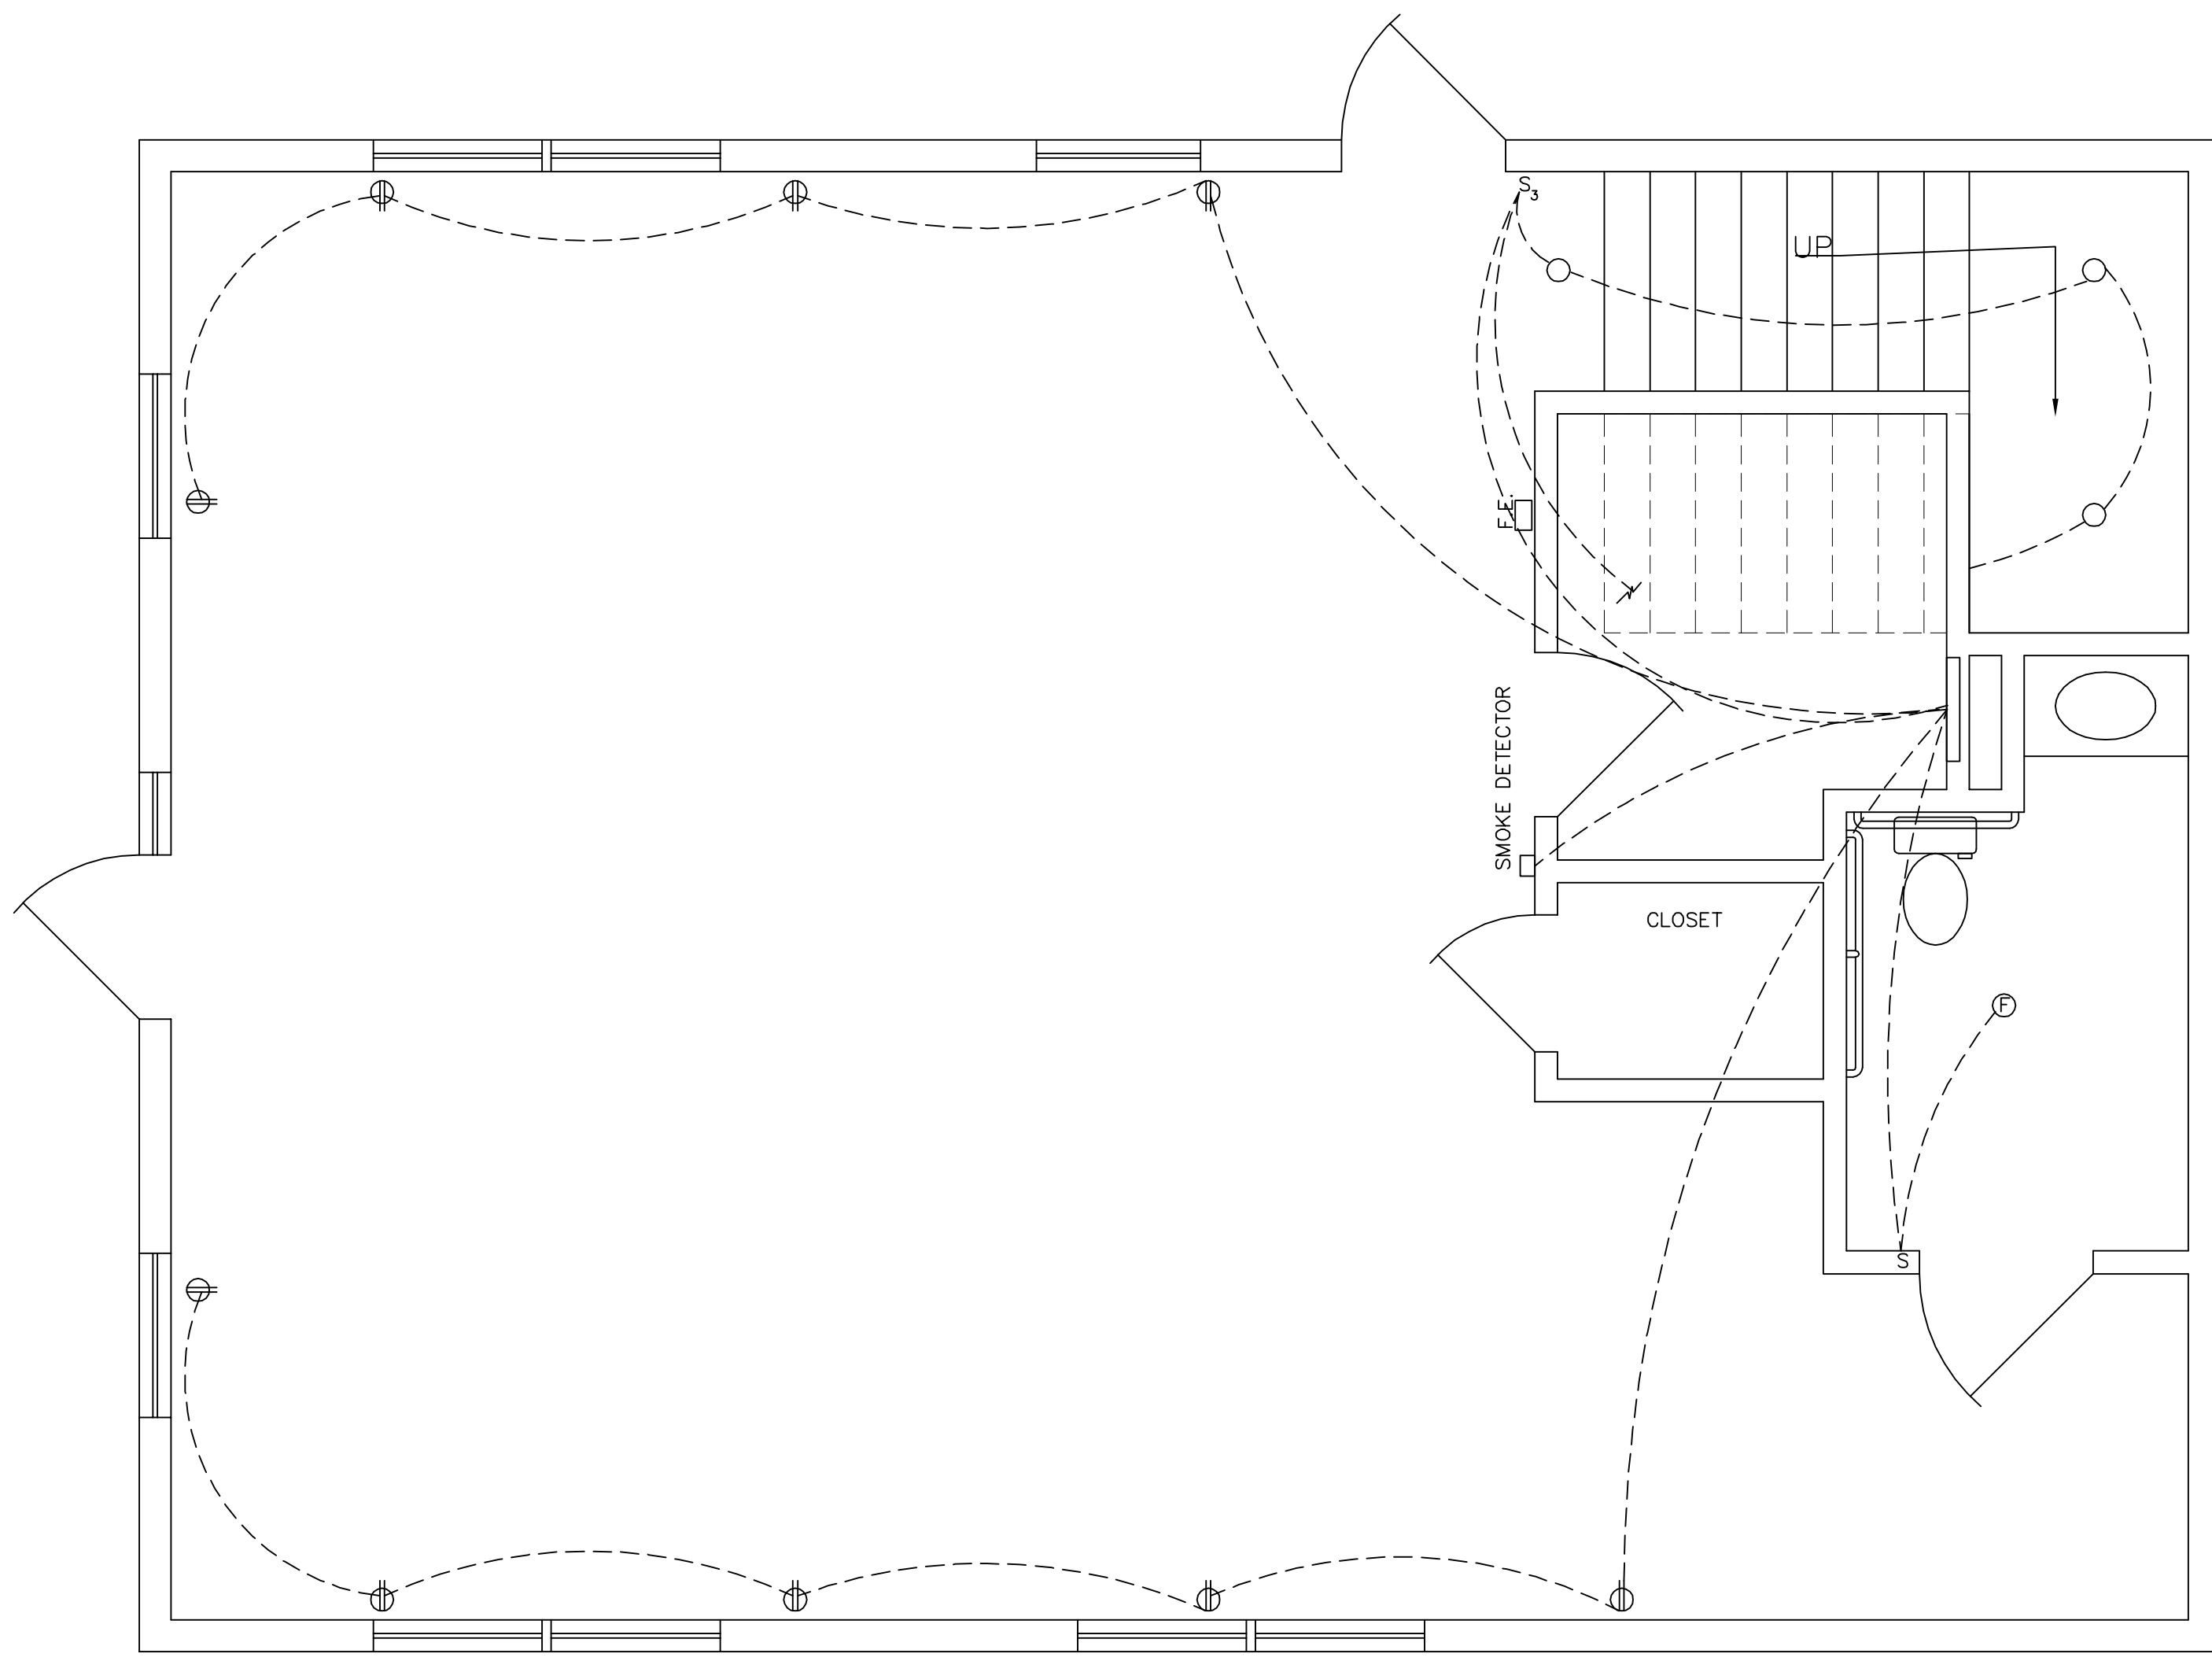


B FIRST FLOOR ELECTRIC PLAN
E-01 SCALE: 3/8" = 1'-0"
 ARCH. REF:

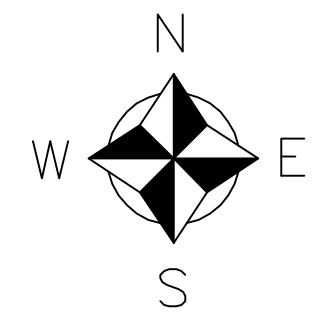


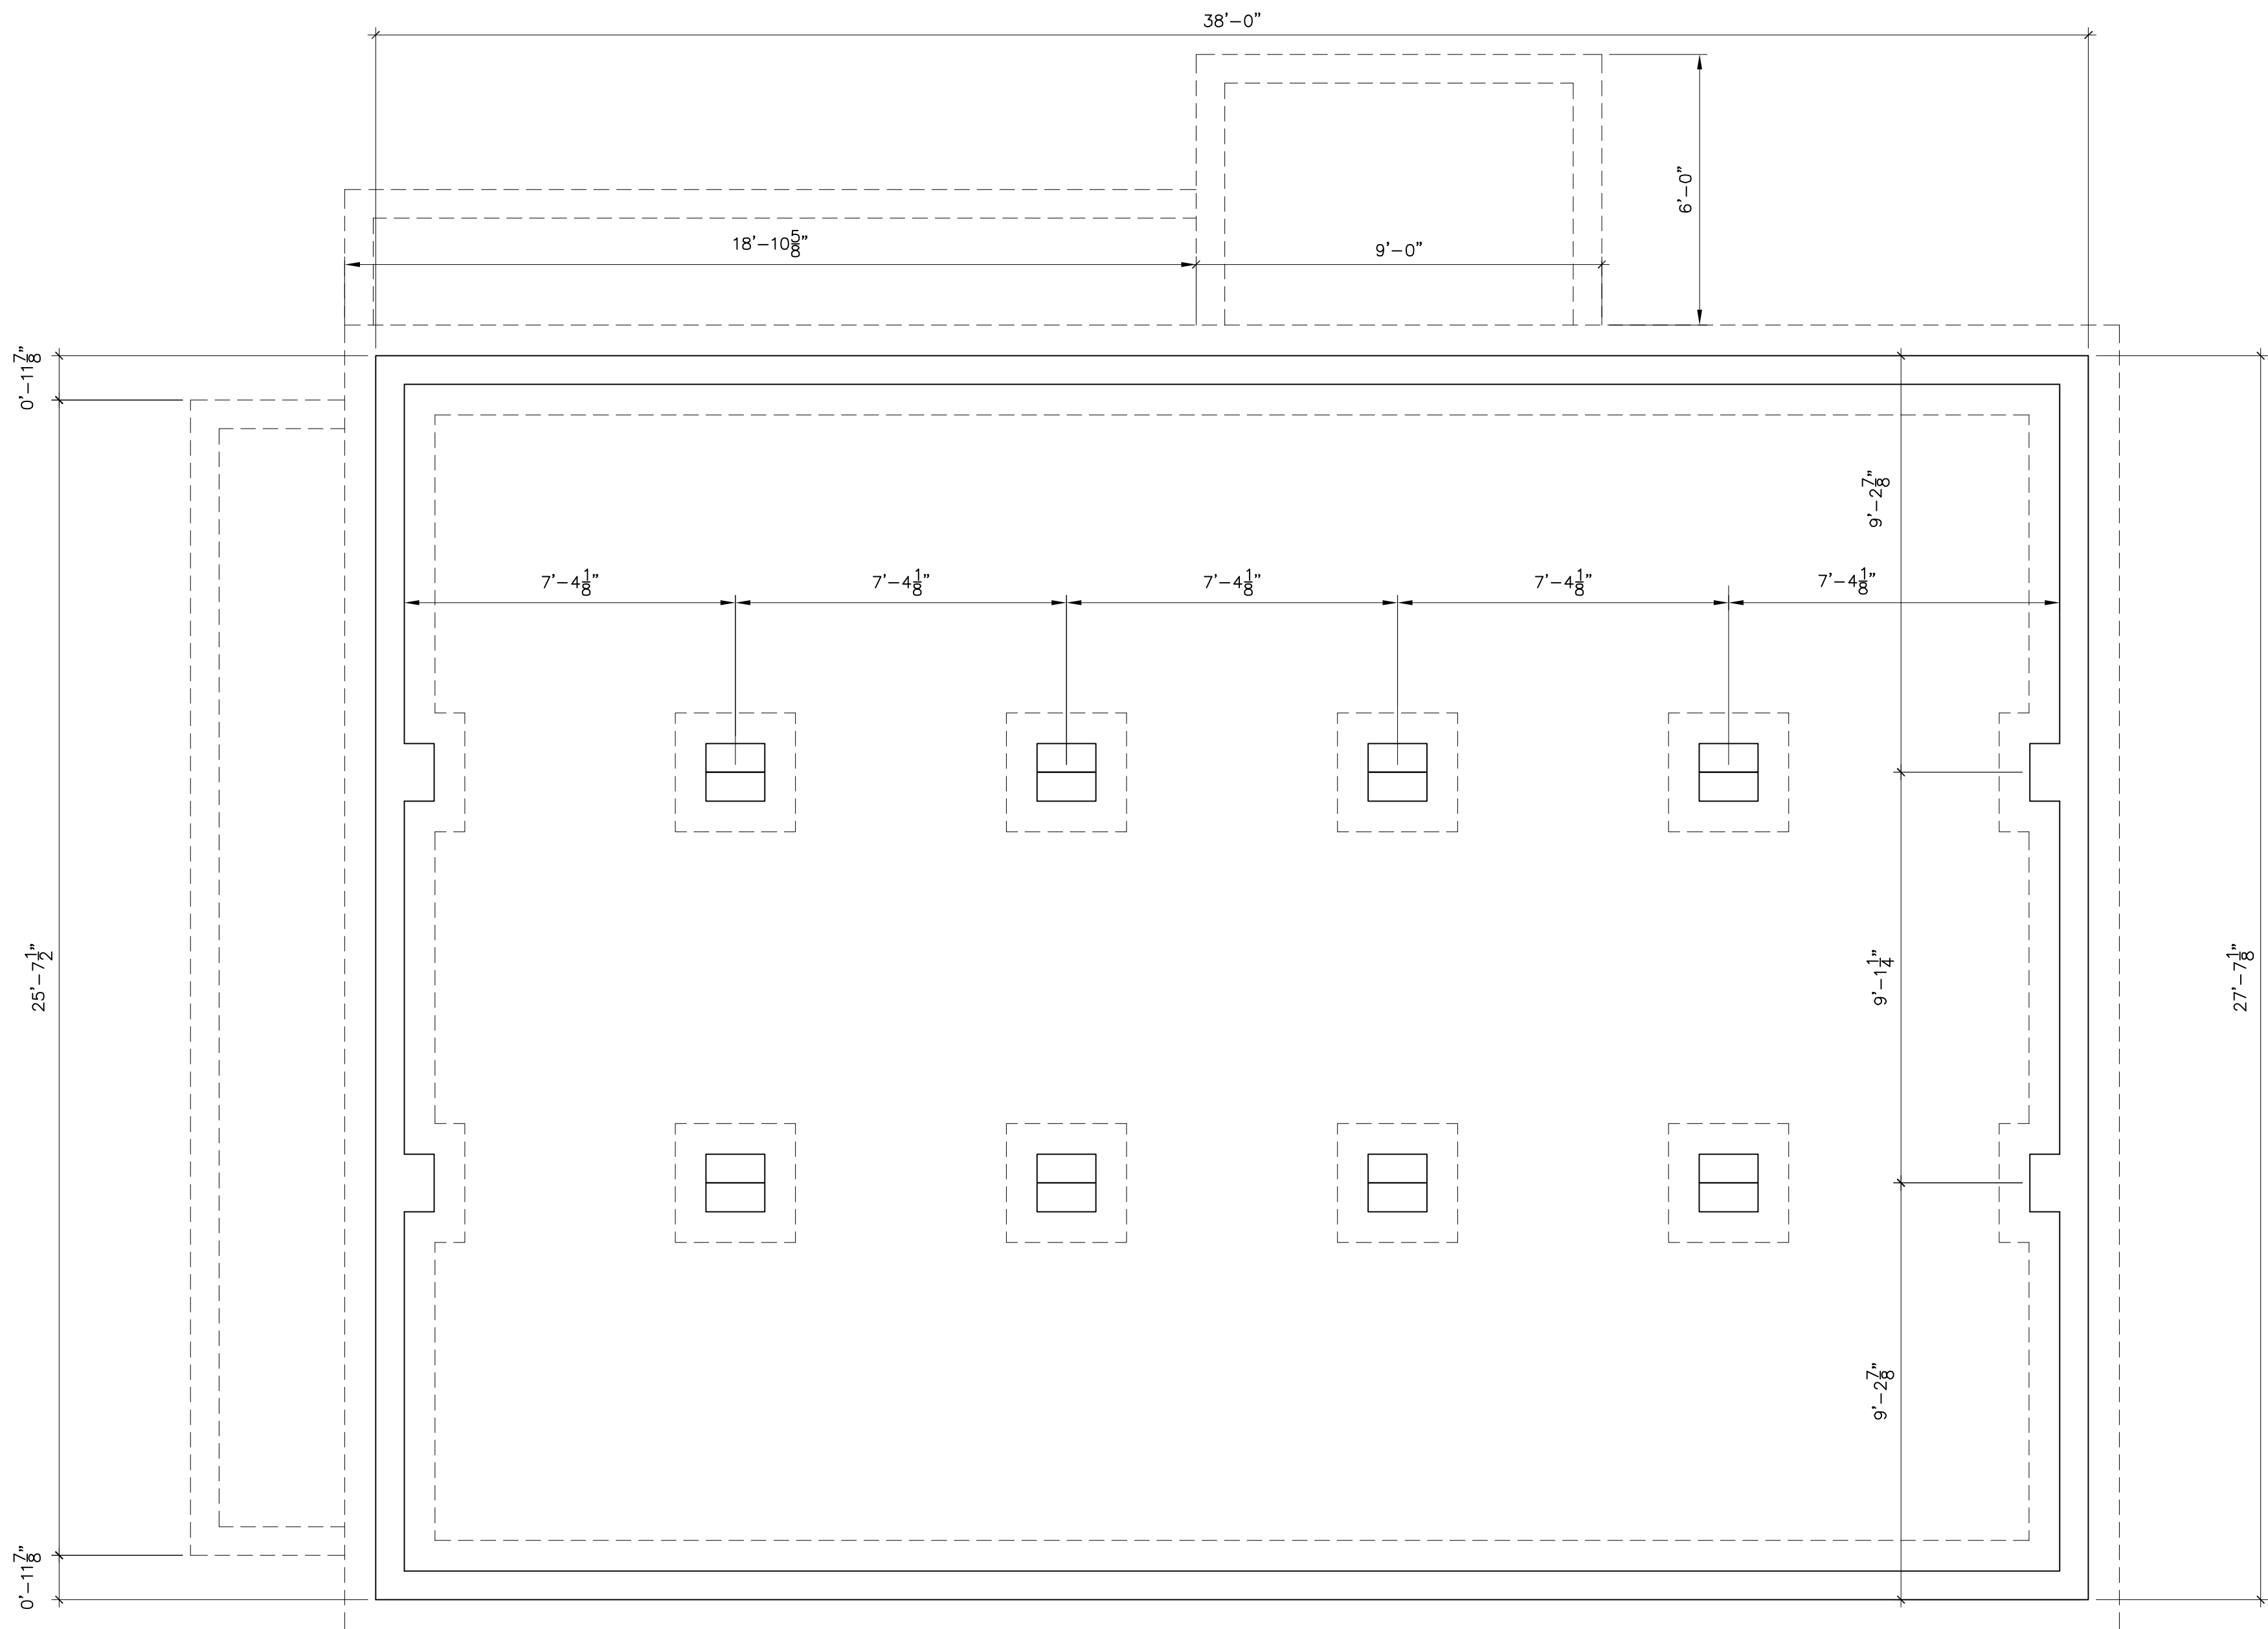
CUSTOMER NAME: CORPORATE OFFICE COLUMBIA, SC	
CONSTRUCTION CO.	DATE: 00/00/00 REVISED:
DRAWING NAME: 1st FL. ELEC. PLAN	DRAWING NO. E-01

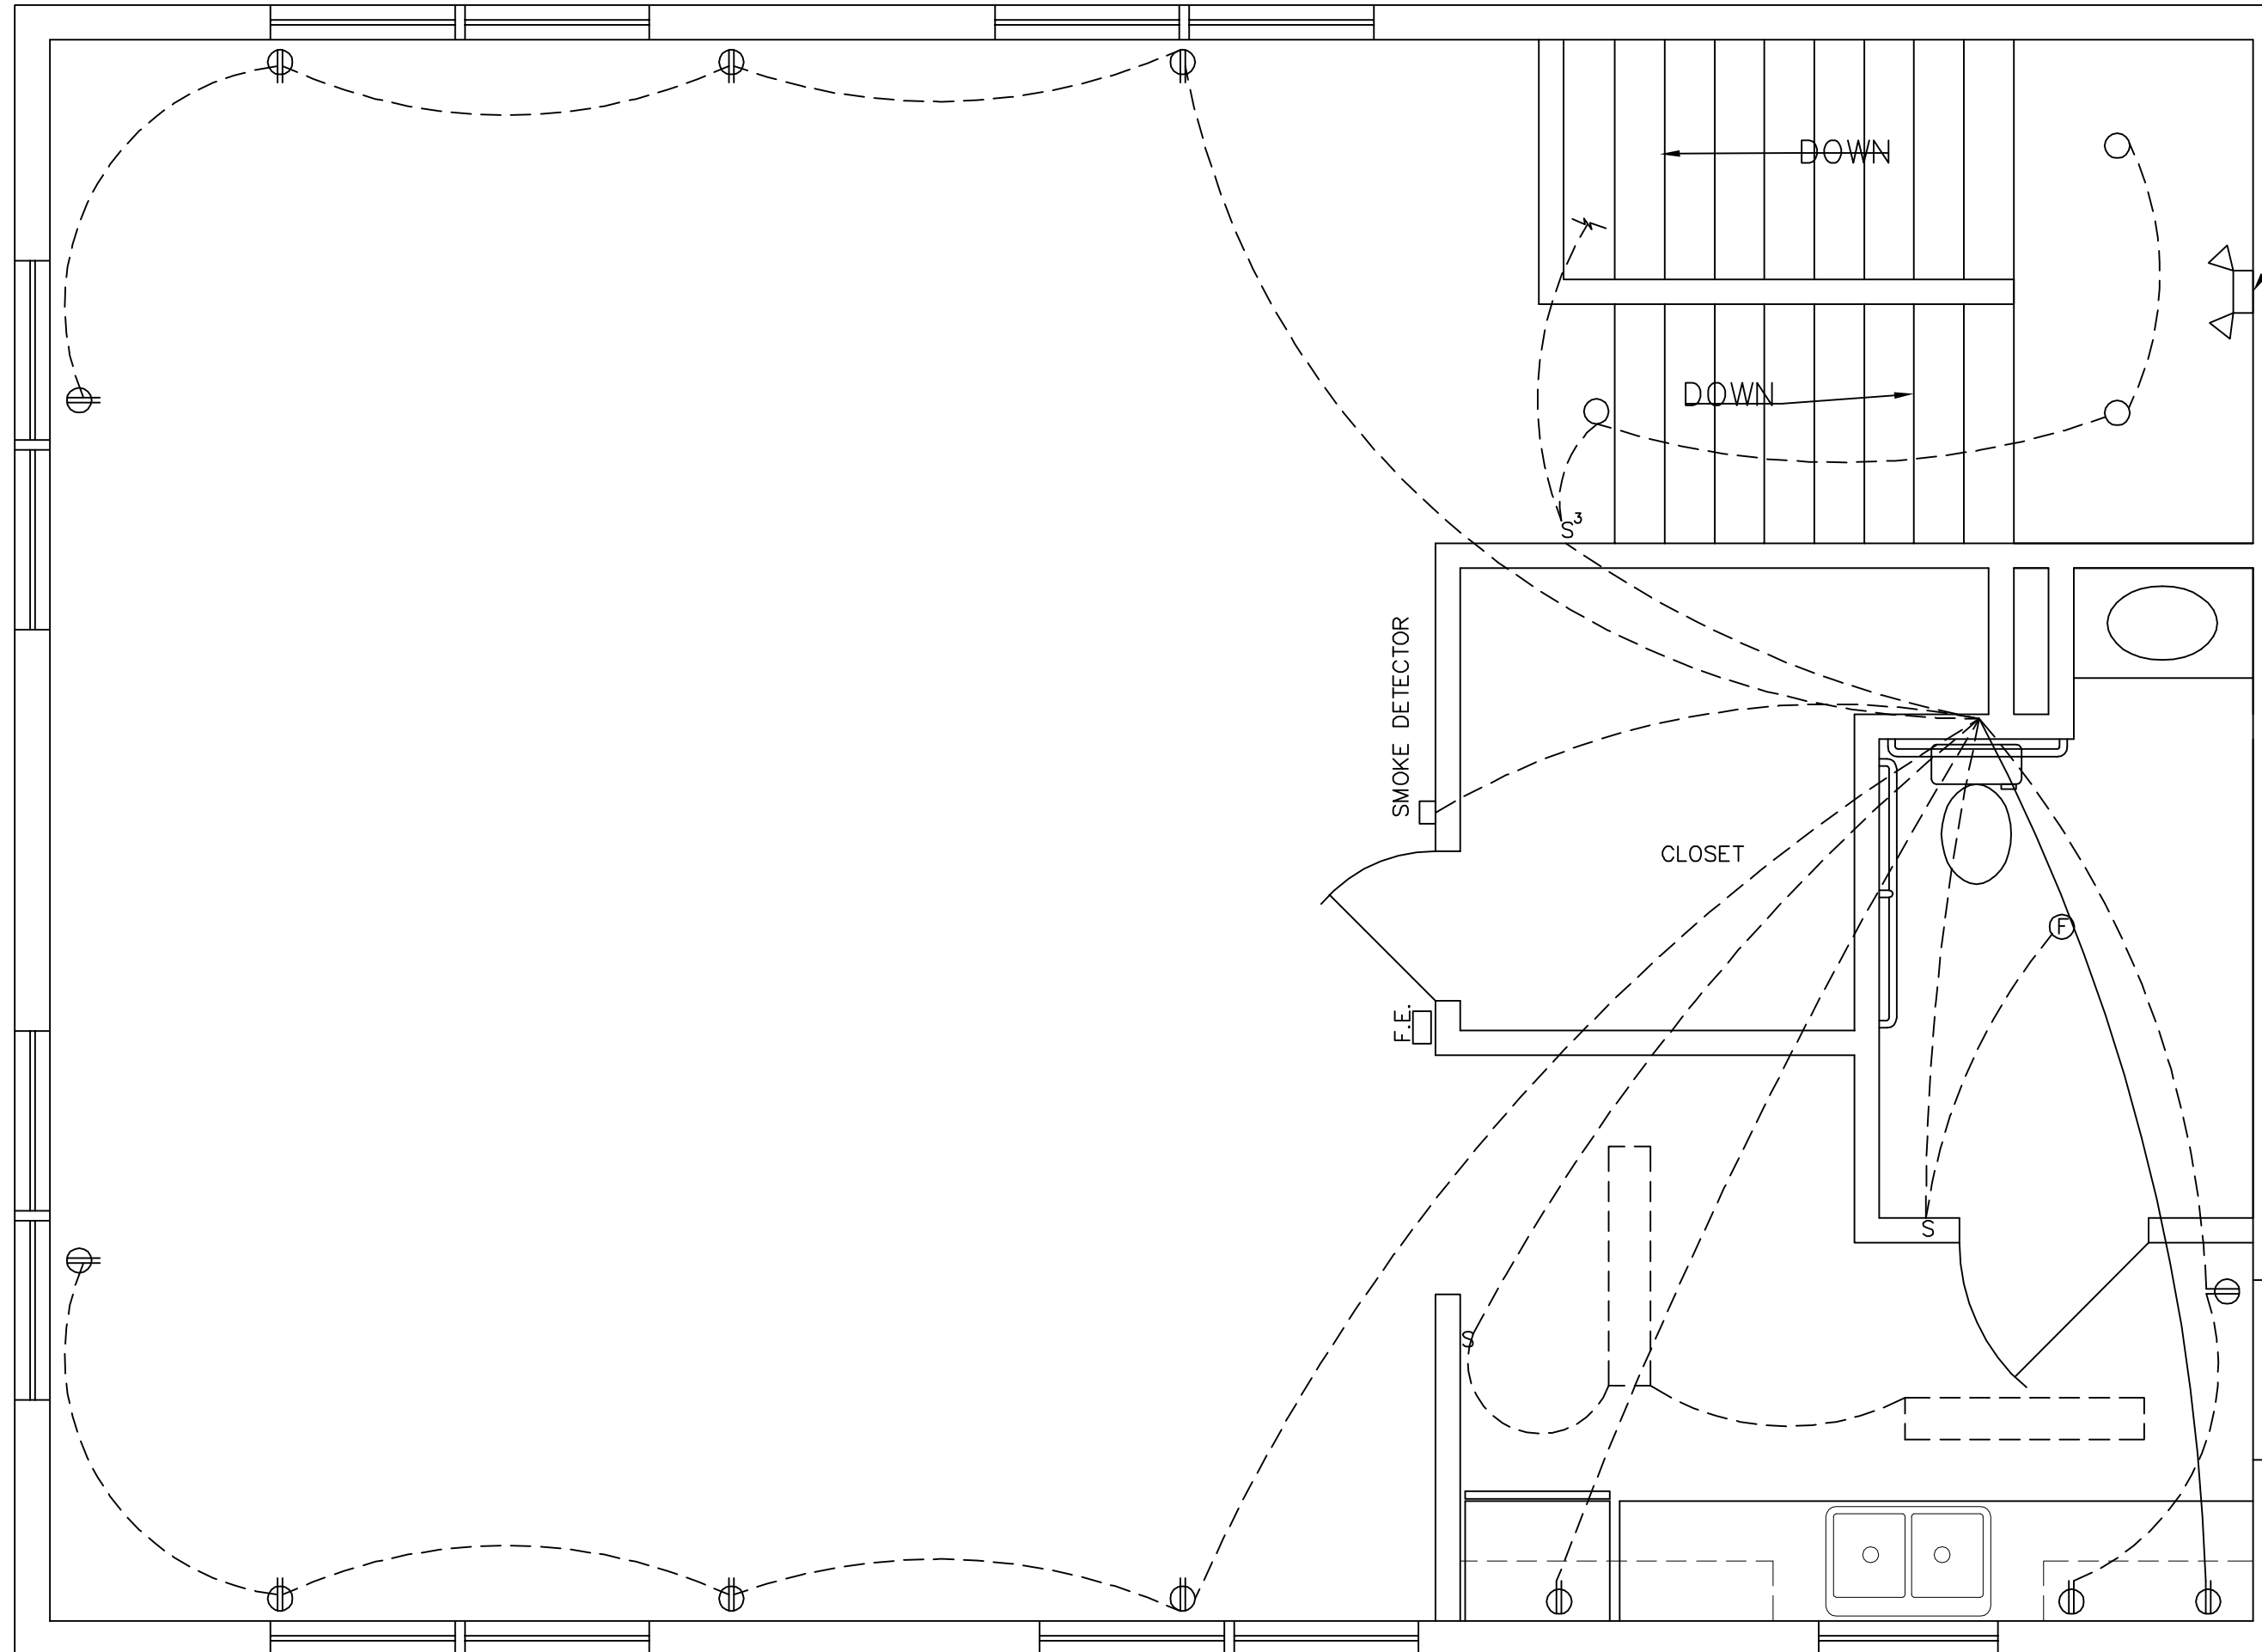


D SECOND FLOOR ELECTRIC PLAN
 E-02 SCALE: 3/8" = 1'- 0"
 ARCH. REF:

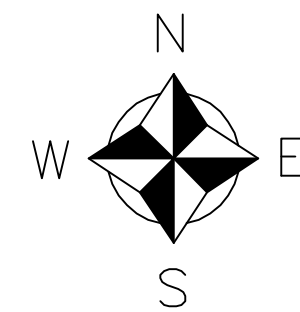


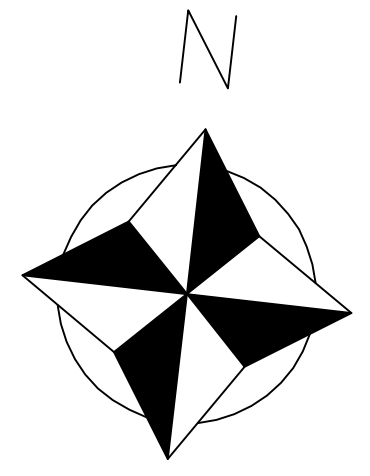
CUSTOMER NAME: CORPORATE OFFICE COLUMBIA, SC	
 CONSTRUCTION CO.	DATE: 00/00/00
	REVISED:
DRAWING NAME: 2nd FL. ELEC. PLAN	DRAWING NO. E-02




E FOUNDATION PLAN
 S-01 SCALE: 3/8" = 1'- 0"
 ARCH. REF:

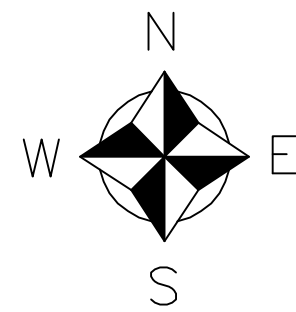

CUSTOMER NAME: CORPORATE OFFICE COLUMBIA, SC	
 CONSTRUCTION CO.	DATE: 00/00/00
	REVISED:
DRAWING NAME: FOUNDATION PLAN	DRAWING NO. S-01



10 - 2" RED MAPLE
78 - SHRUBS (DWARF YAUPOM)

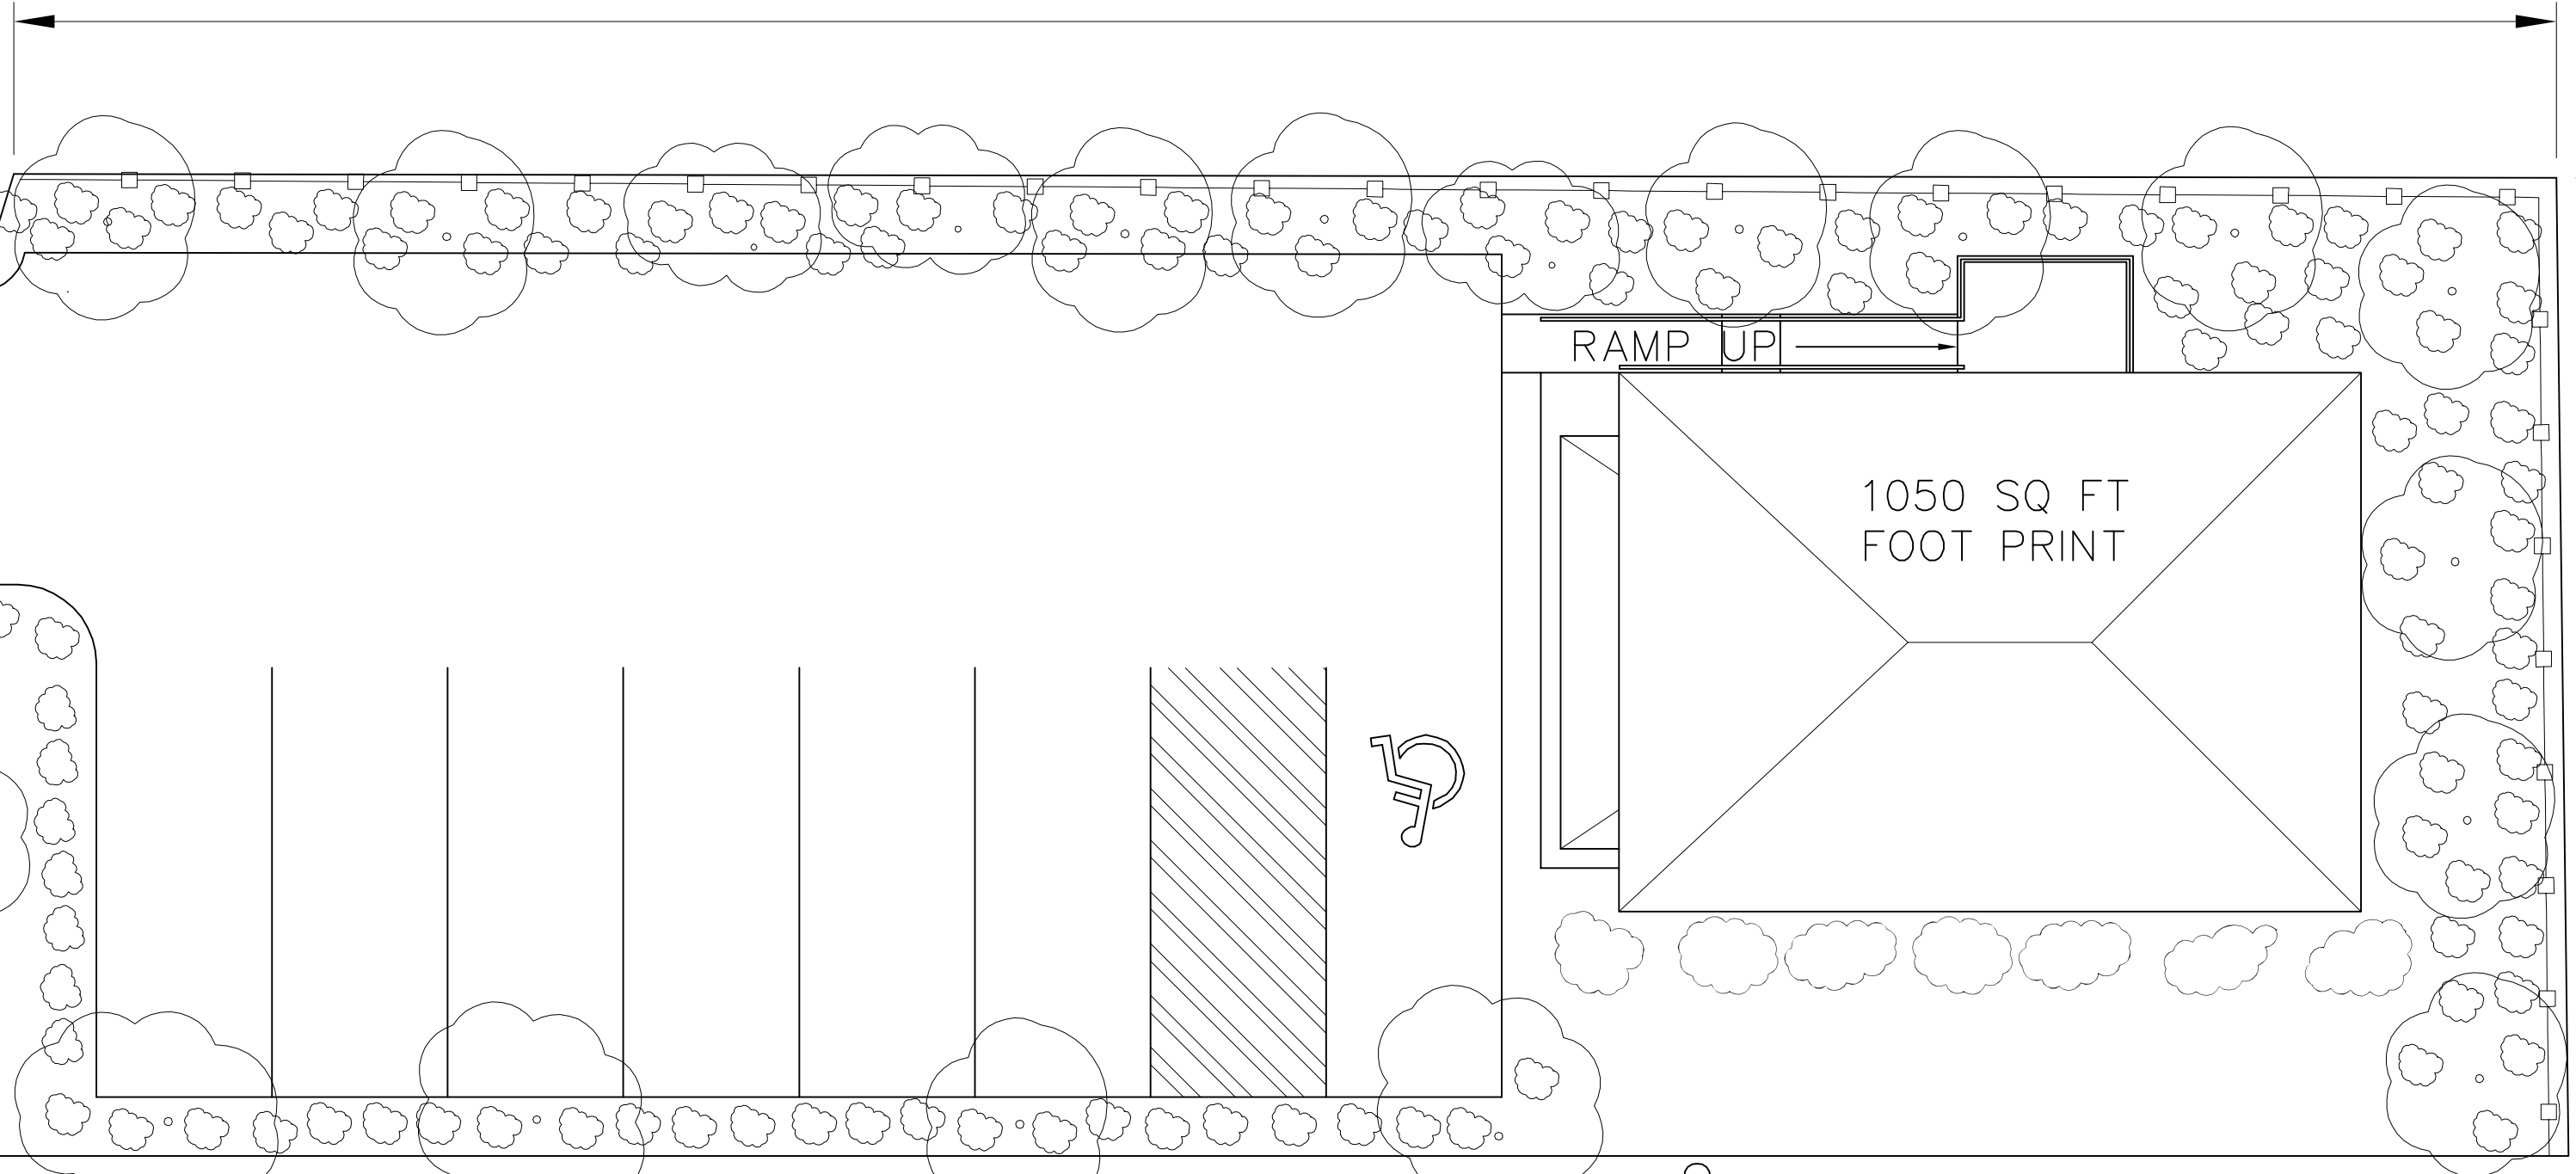



4 - 2" RED MAPLE
30 - SHRUBS (DWARF YAUPOM)

6 - 2" RED MAPLE
28 DWARF BURFORD (2'-0" INSTALL HEIGHT)
SCREENING FOR PARKING SPACES

WEST AVENUE

MARSHAL STREET

CUSTOMER NAME: CORPORATE OFFICE	
CONSTRUCTION CO.	DATE: 00/00/00
	REVISED:
DRAWING NAME: LANDSCAPE PLAN	DRAWING NO. A-11

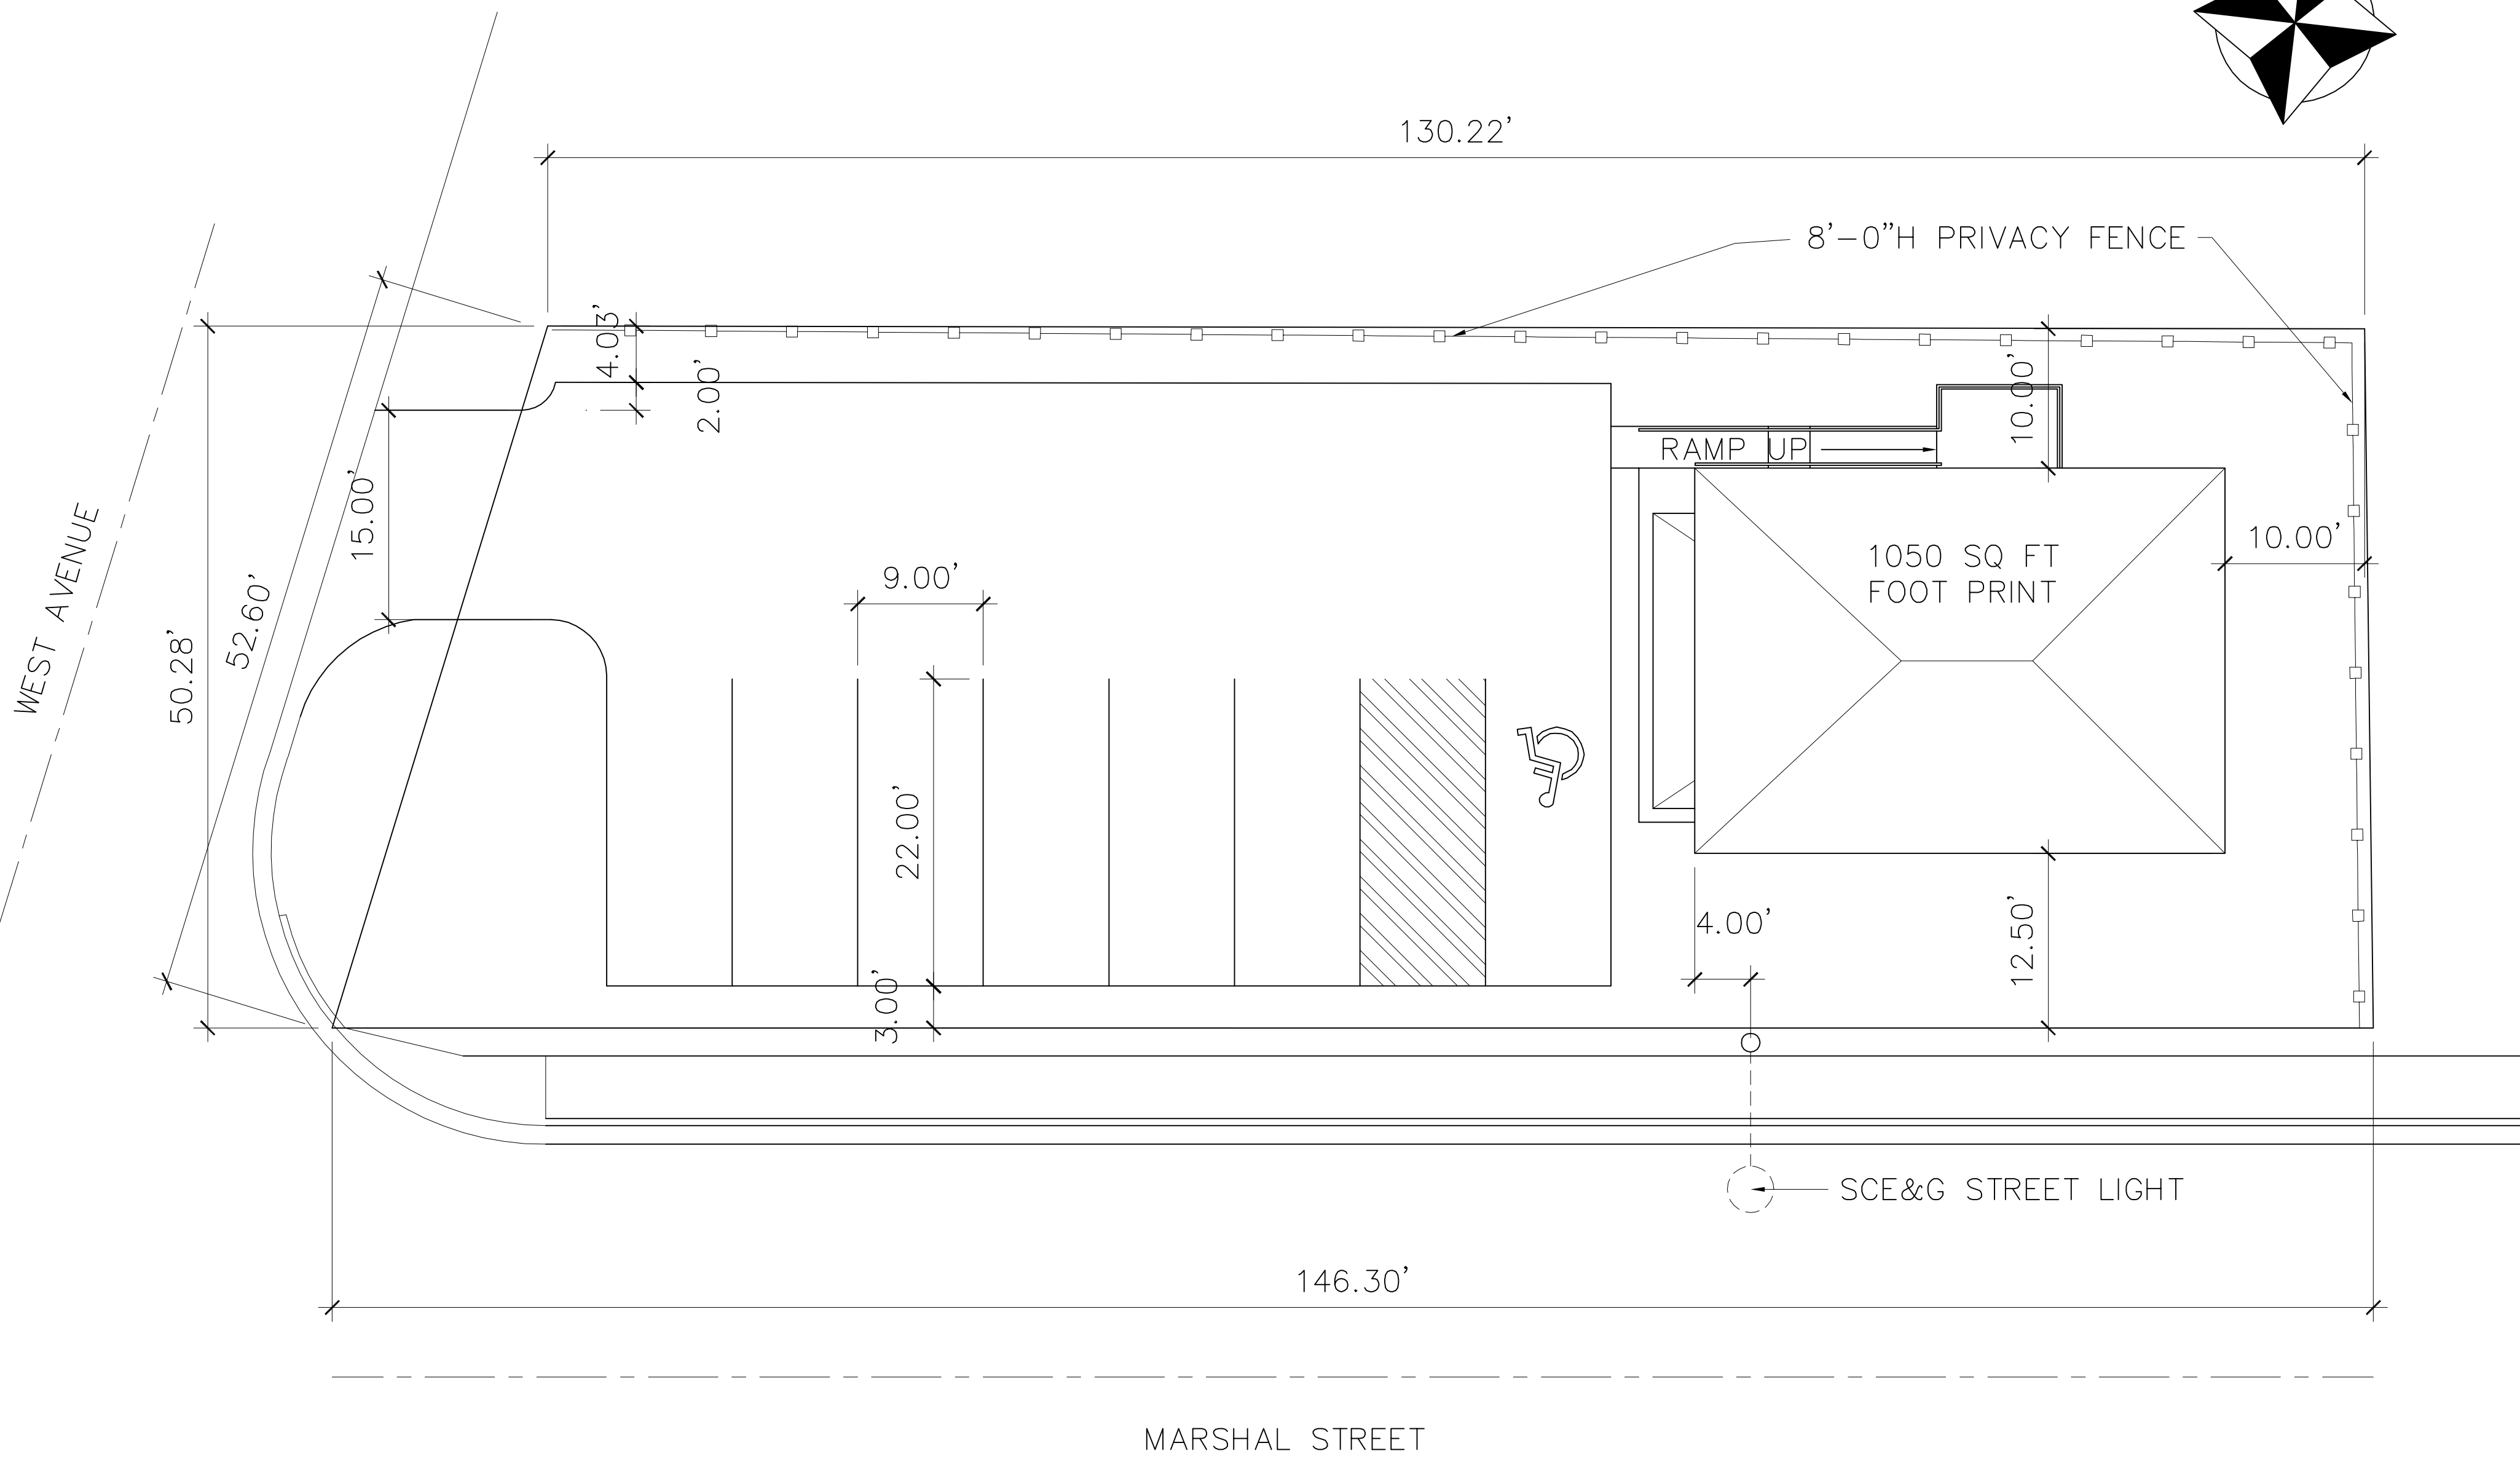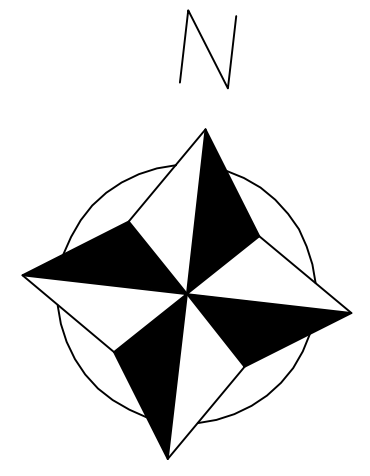

CUSTOMER NAME: COPORATE OFFICE	
CONSTRUCTION CO.	DATE: 00/00/00
	REVISED:
DRAWING NAME: PLOT PLAN	DRAWING NO. A-12