
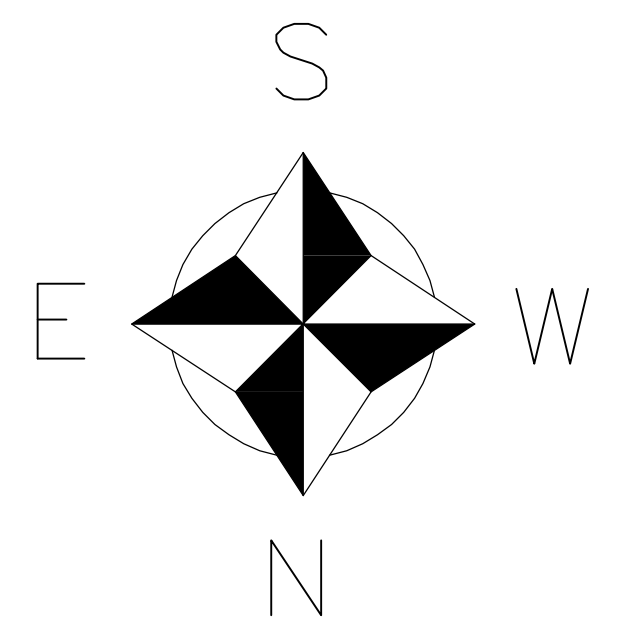
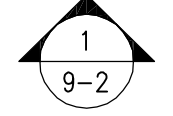
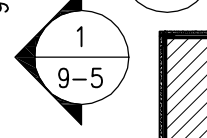
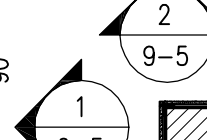


1 PLAN VIEW WAITING RMS 1021 & 1033
 9-1 SCALE: 1/4"-12" REF: 1/A-111C


MATERIAL SPECIFICATIONS			
TYPE	DESCRIPTION	M.R.	
CORE	F.R. PARTICLE BOARD		
VENEER	RIFT CUT WHITE OAK		
SOLID	RIFT SAWN WHITE OAK		
FINISH	TO MATCH SAMPLE		
HARDWARE LIST			
QTY:	DESCRIPTION	M.R.	
INFORMATION SYSTEMS			
ITEM #	DESCRIPTION	CUST.	PROD.

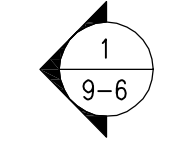


PROJECT NO.
 CUTBILL NO.
 PSI WORK ORDER NO.
 SCALE
 AS SHOWN
 DRAWN BY DATE
 TM 05/24/06
 DELIVERY DATE

REVISIONS		
NO.	DATE	DESCRIPTION
1		
2		
3		
4		
5		
6		
7		
8		
9		
10		
11		
12		


SHEET NO.
 9-1
 PRELIMINARY

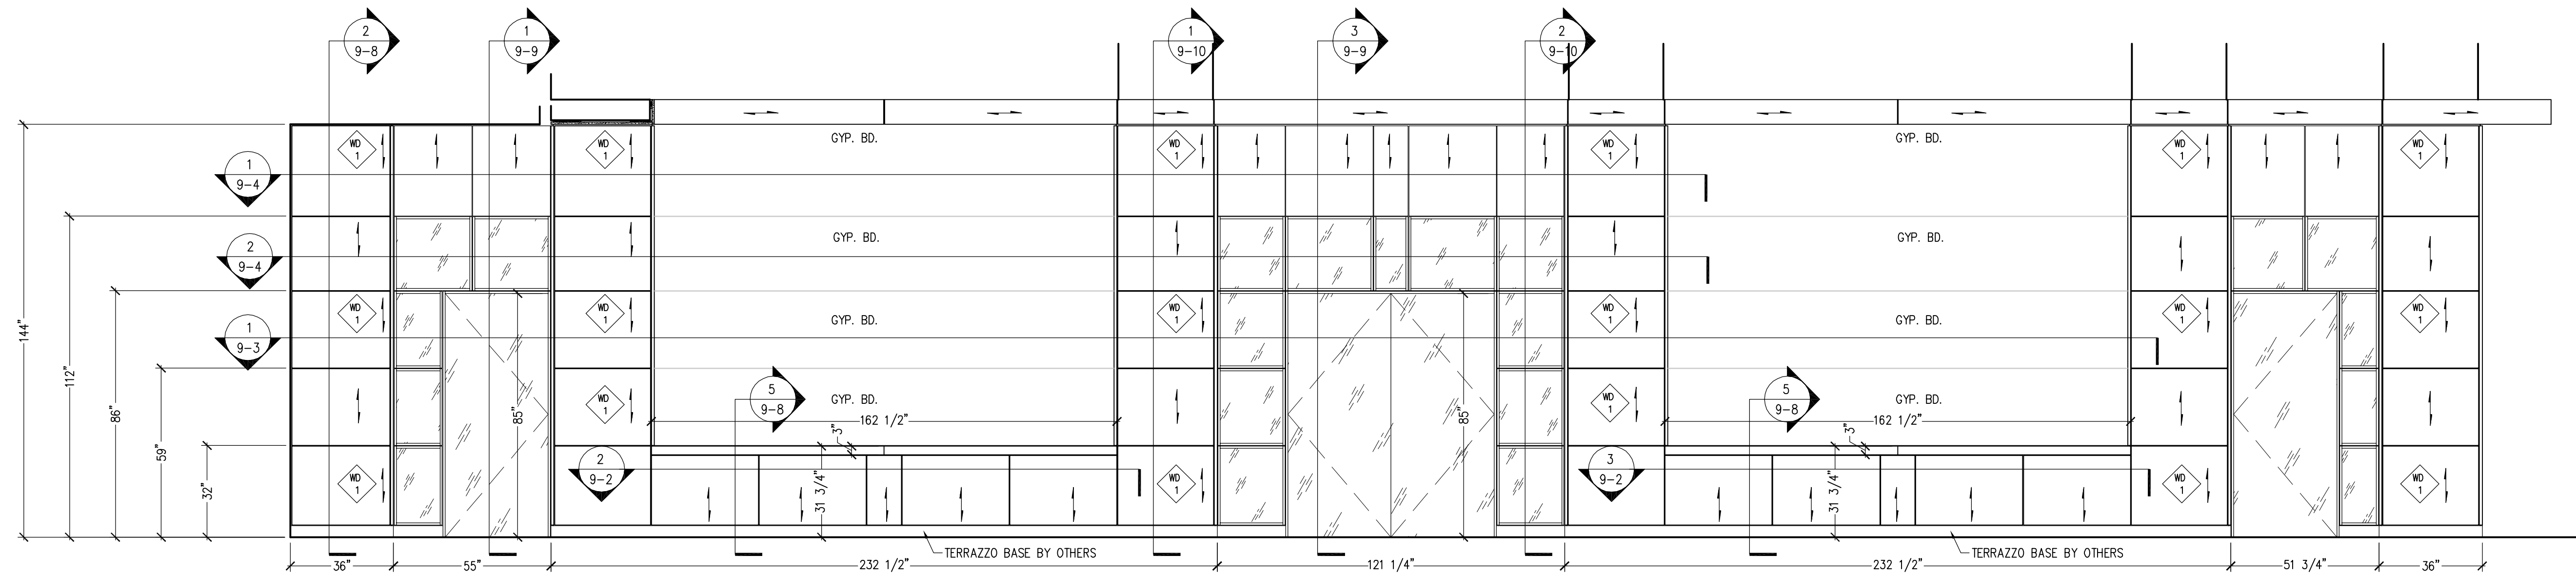

1 ELEVATION
9-2 SCALE: 3/8"=12" REF: 6/A-411

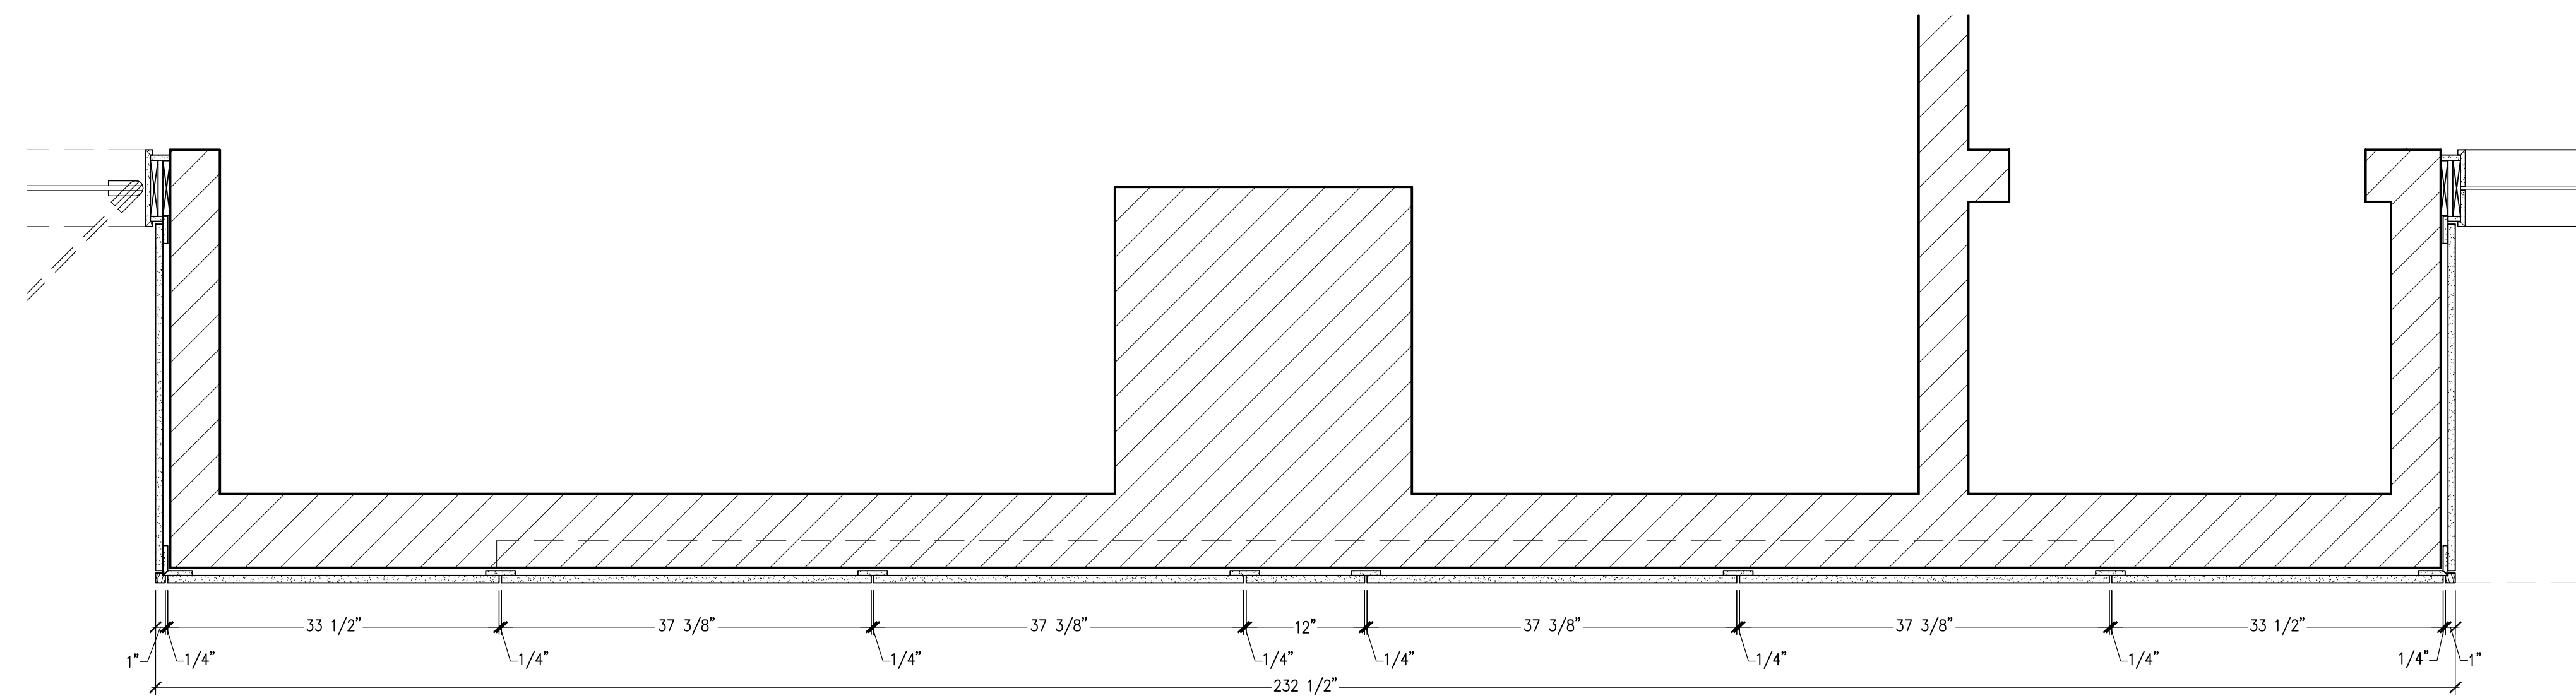

2 HORIZONTAL SECTION
9-2 SCALE: 1"=12" REF: NONE

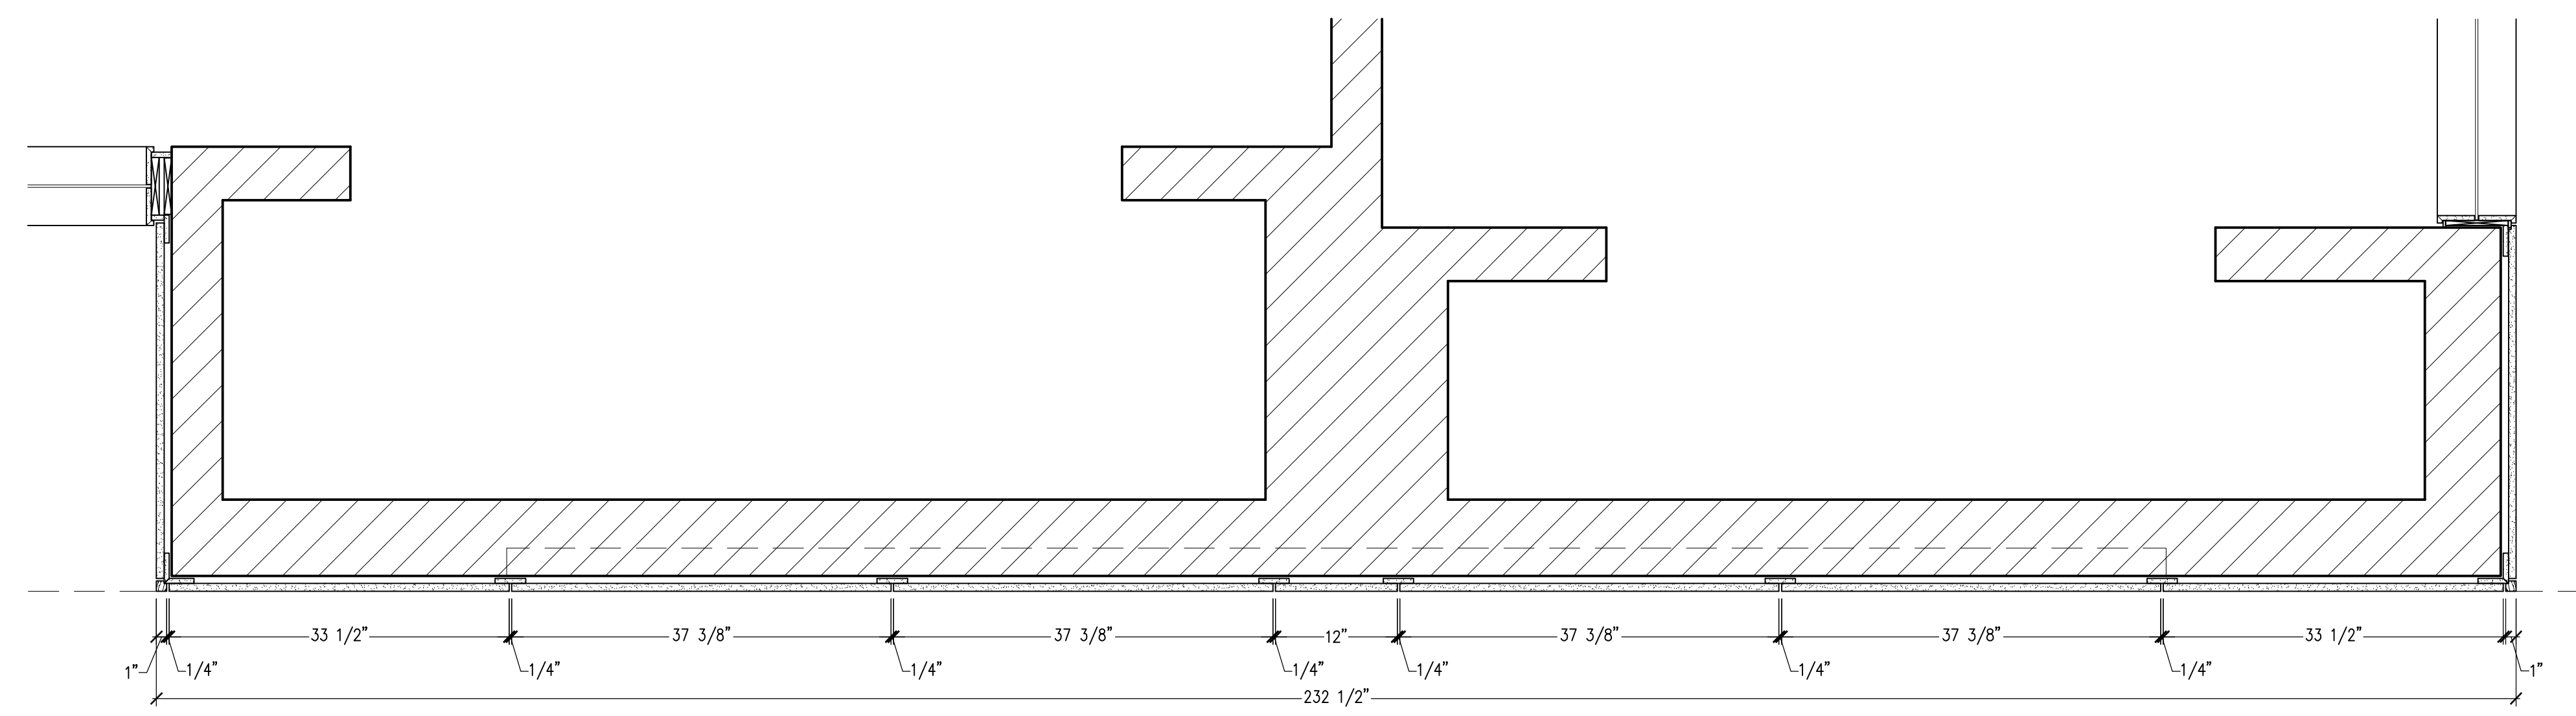


3 HORIZONTAL SECTION
9-2 SCALE: 1"=12" REF: NONE


PROJECT NO.	
CUTBILL NO.	
PSI WORK ORDER NO.	
SCALE	AS SHOWN
DRAWN BY	DATE
TM	05/24/06
DELIVERY DATE	

REVISIONS		
NO.	DATE	DESCRIPTION
1		
2		
3		
4		
5		
6		
7		
8		
9		
10		
11		
12		


SHEET NO.
9-2
PRELIMINARY

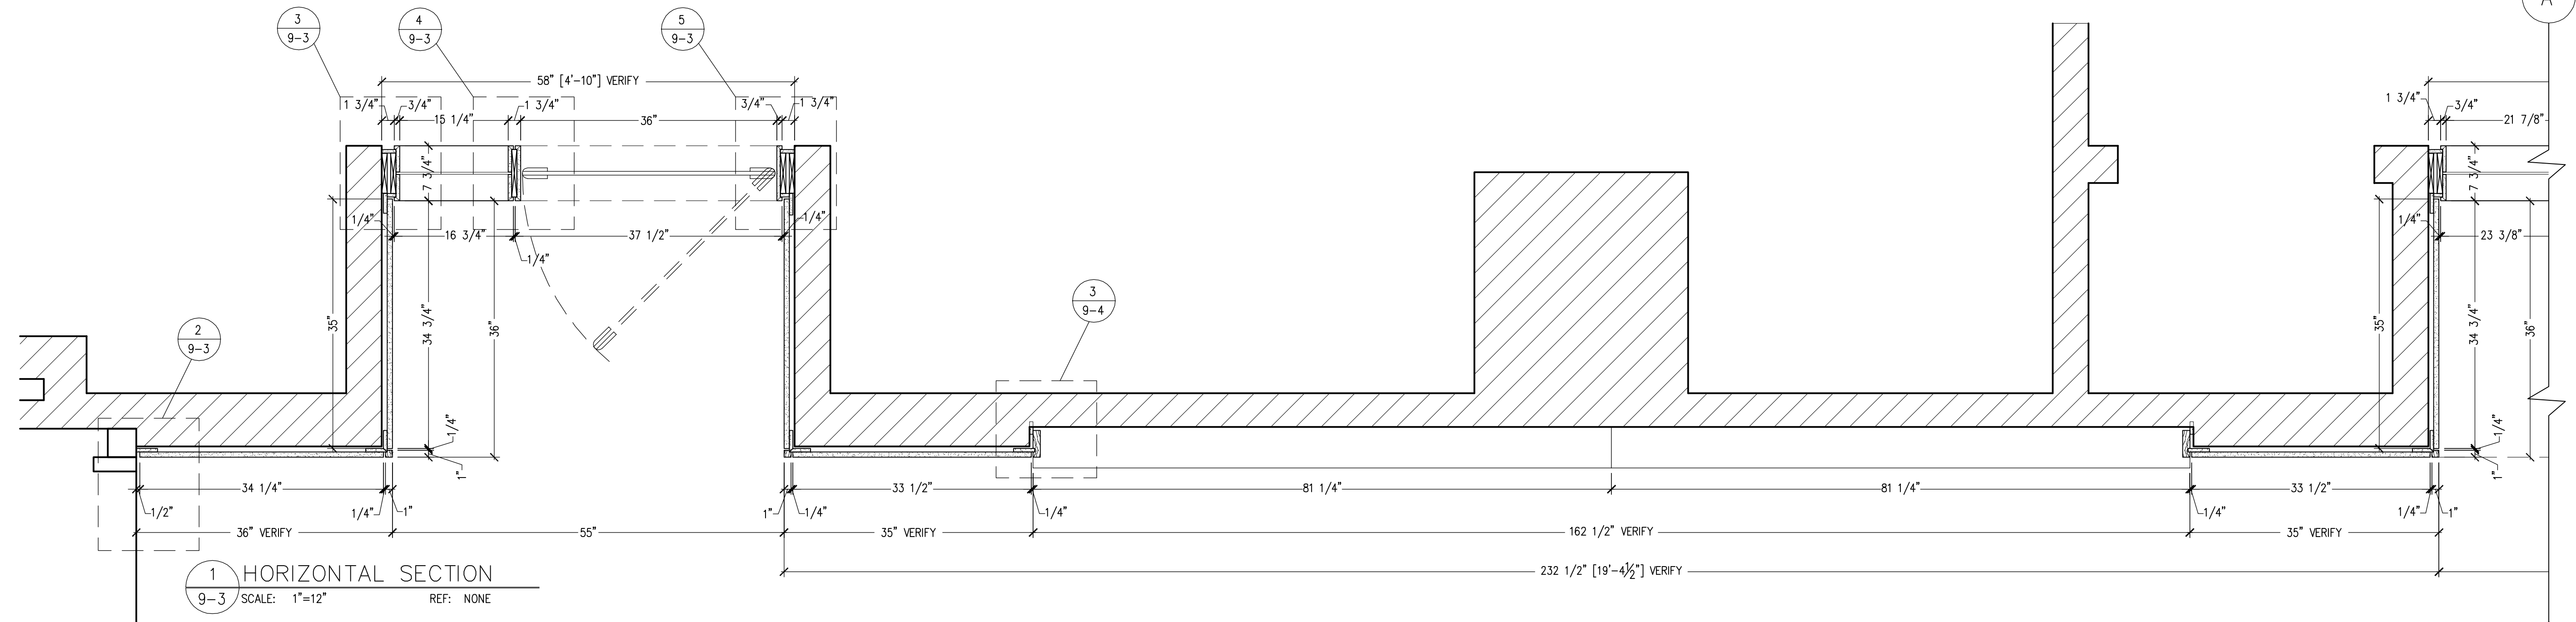


1 HORIZONTAL SECTION
9-3 SCALE: 1"=12" REF: NONE

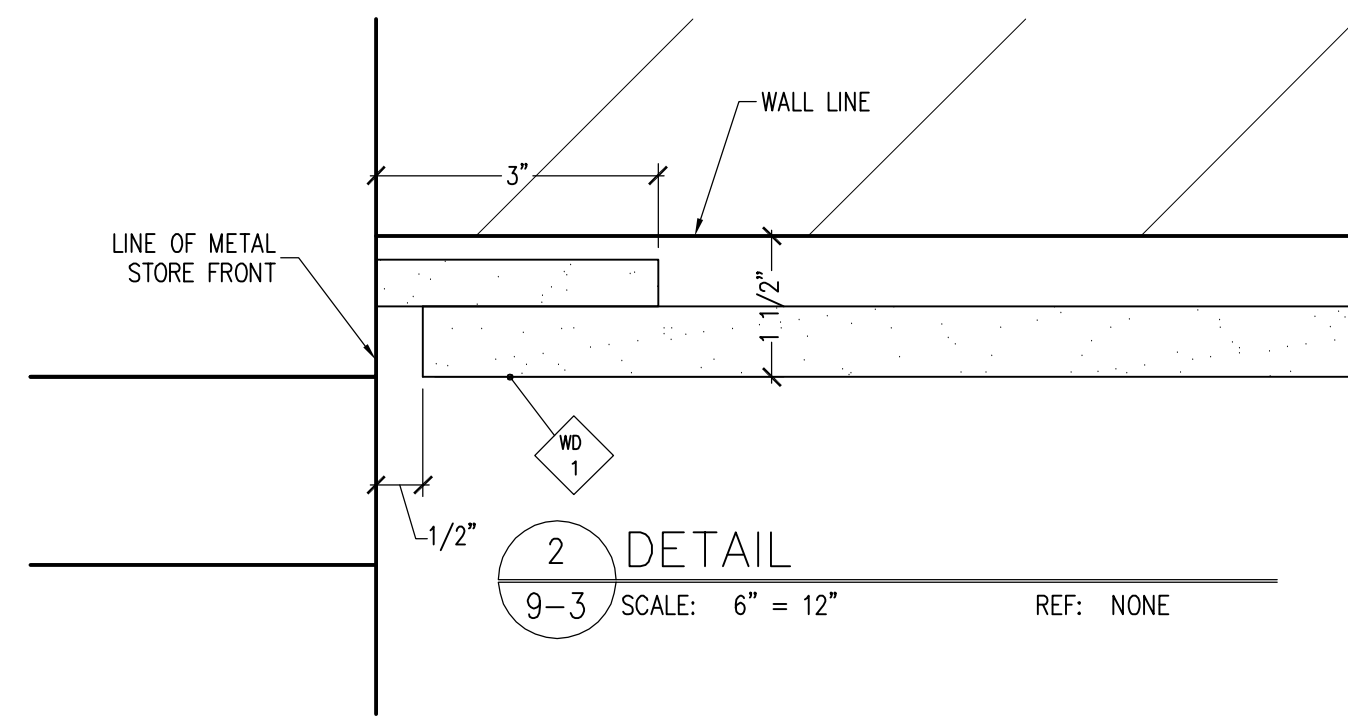


2 DETAIL
9-3 SCALE: 6" = 12" REF: NONE

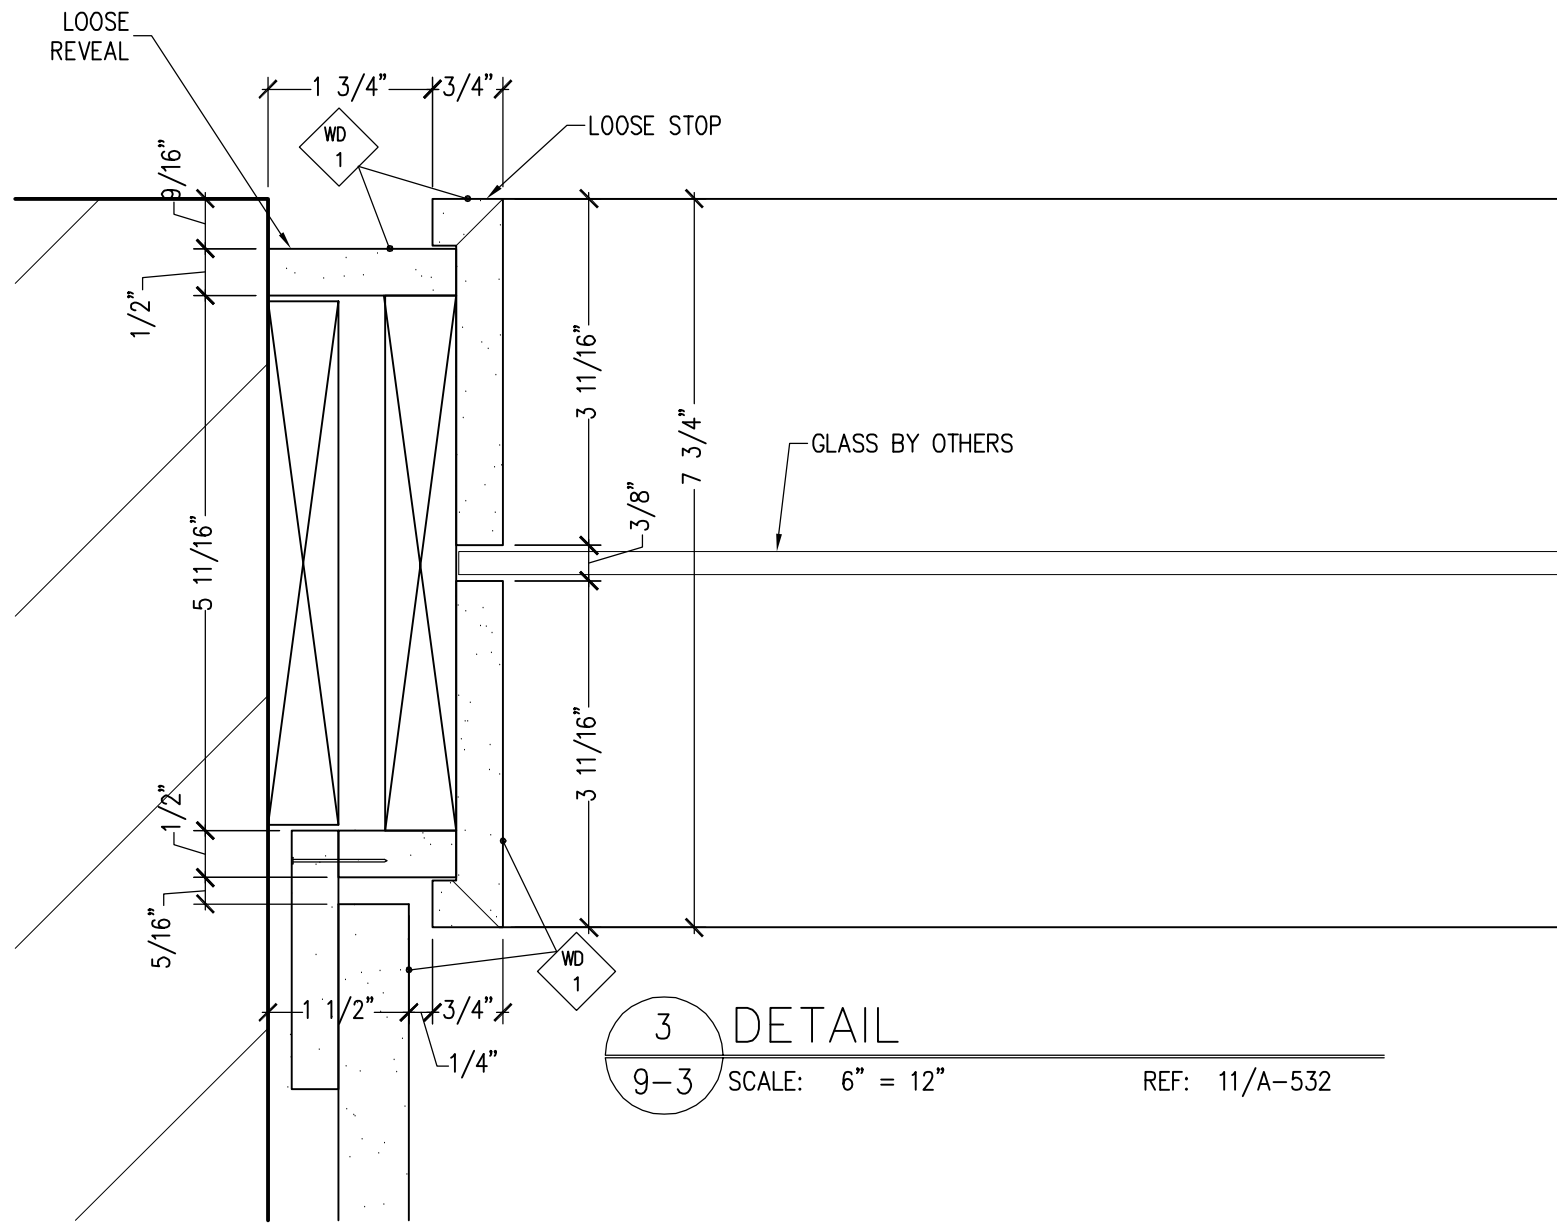


3 DETAIL
9-3 SCALE: 6" = 12" REF: 11/A-532

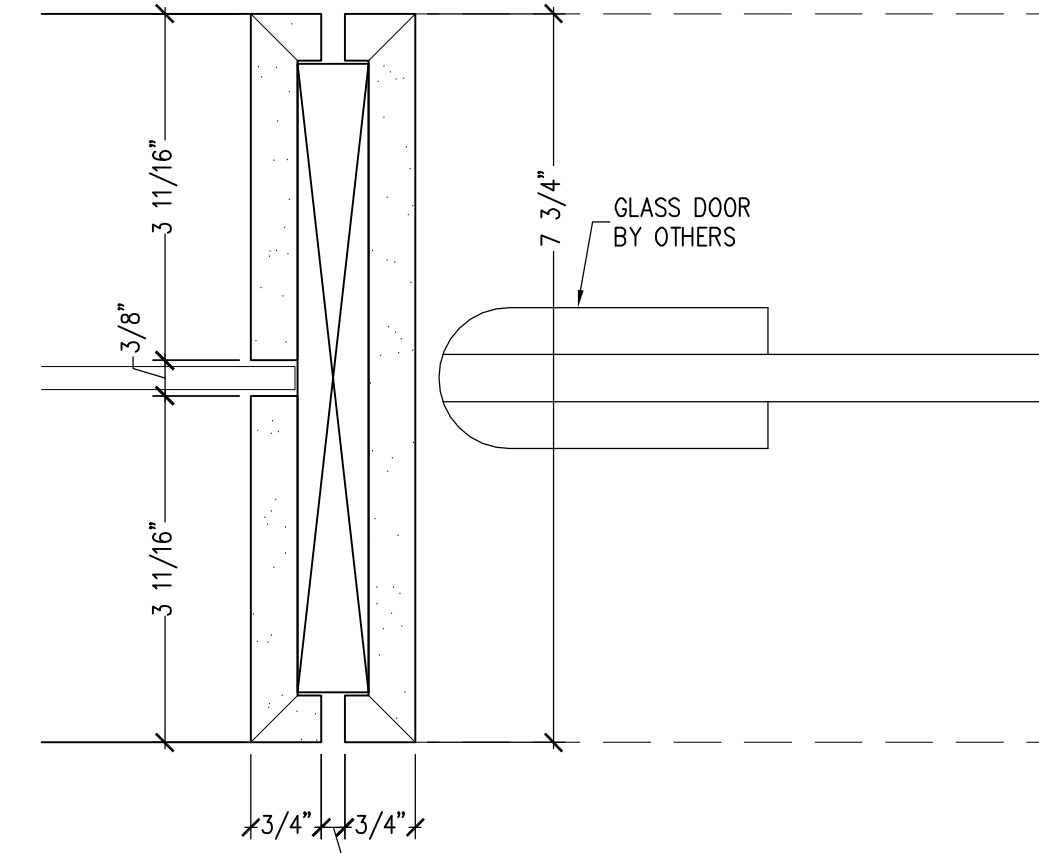

4 DETAIL
9-3 SCALE: 6" = 12" REF: 17/A-532

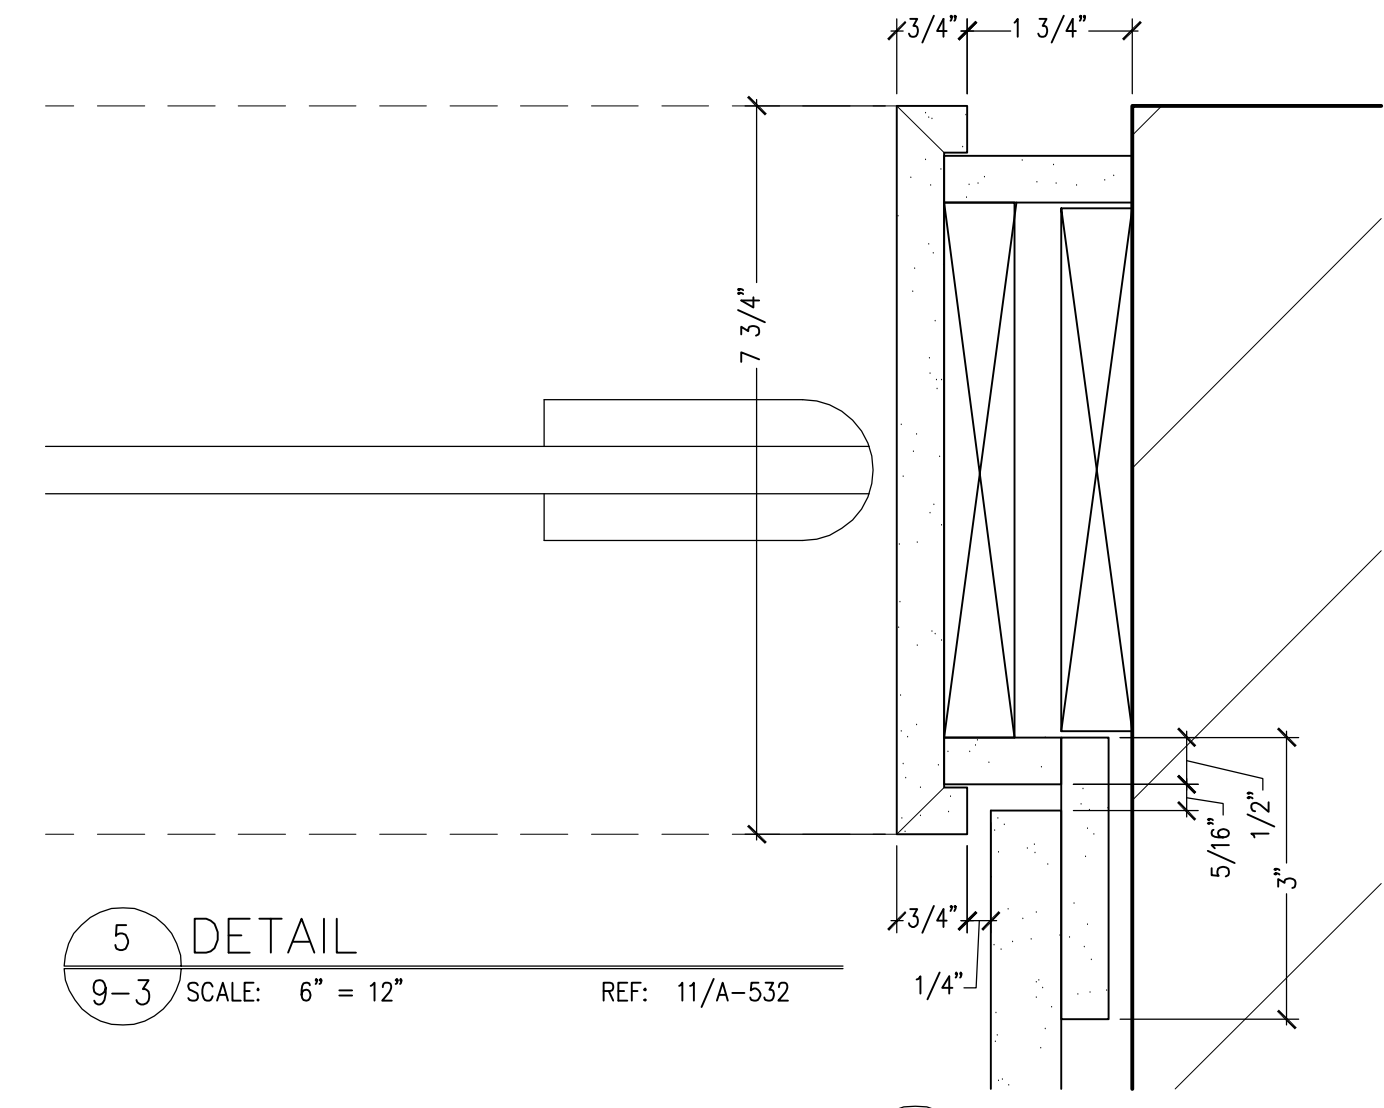

5 DETAIL
9-3 SCALE: 6" = 12" REF: 11/A-532

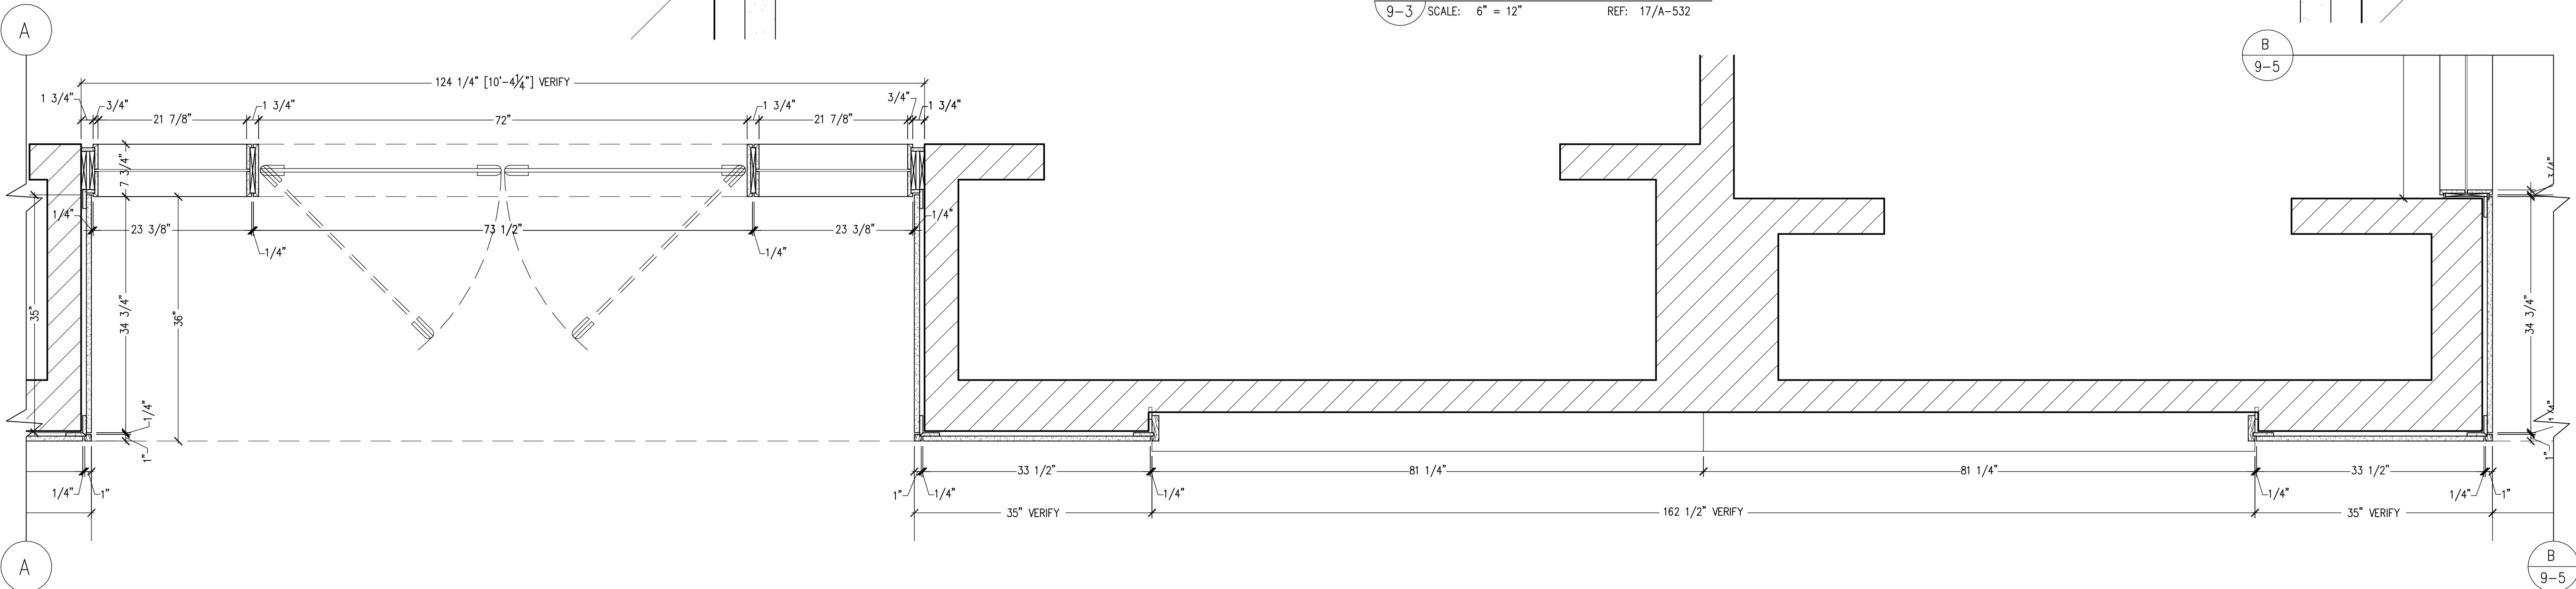

PROJECT NO.

CUTBILL NO.

PSI WORK ORDER NO.

SCALE
AS SHOWN

DRAWN BY
TM

DATE
05/24/06




DELIVERY DATE

REVISIONS		
NO.	DATE	DESCRIPTION
1		
2		
3		
4		
5		
6		
7		
8		
9		
10		
11		
12		

SHEET NO.

9-3

PRELIMINARY

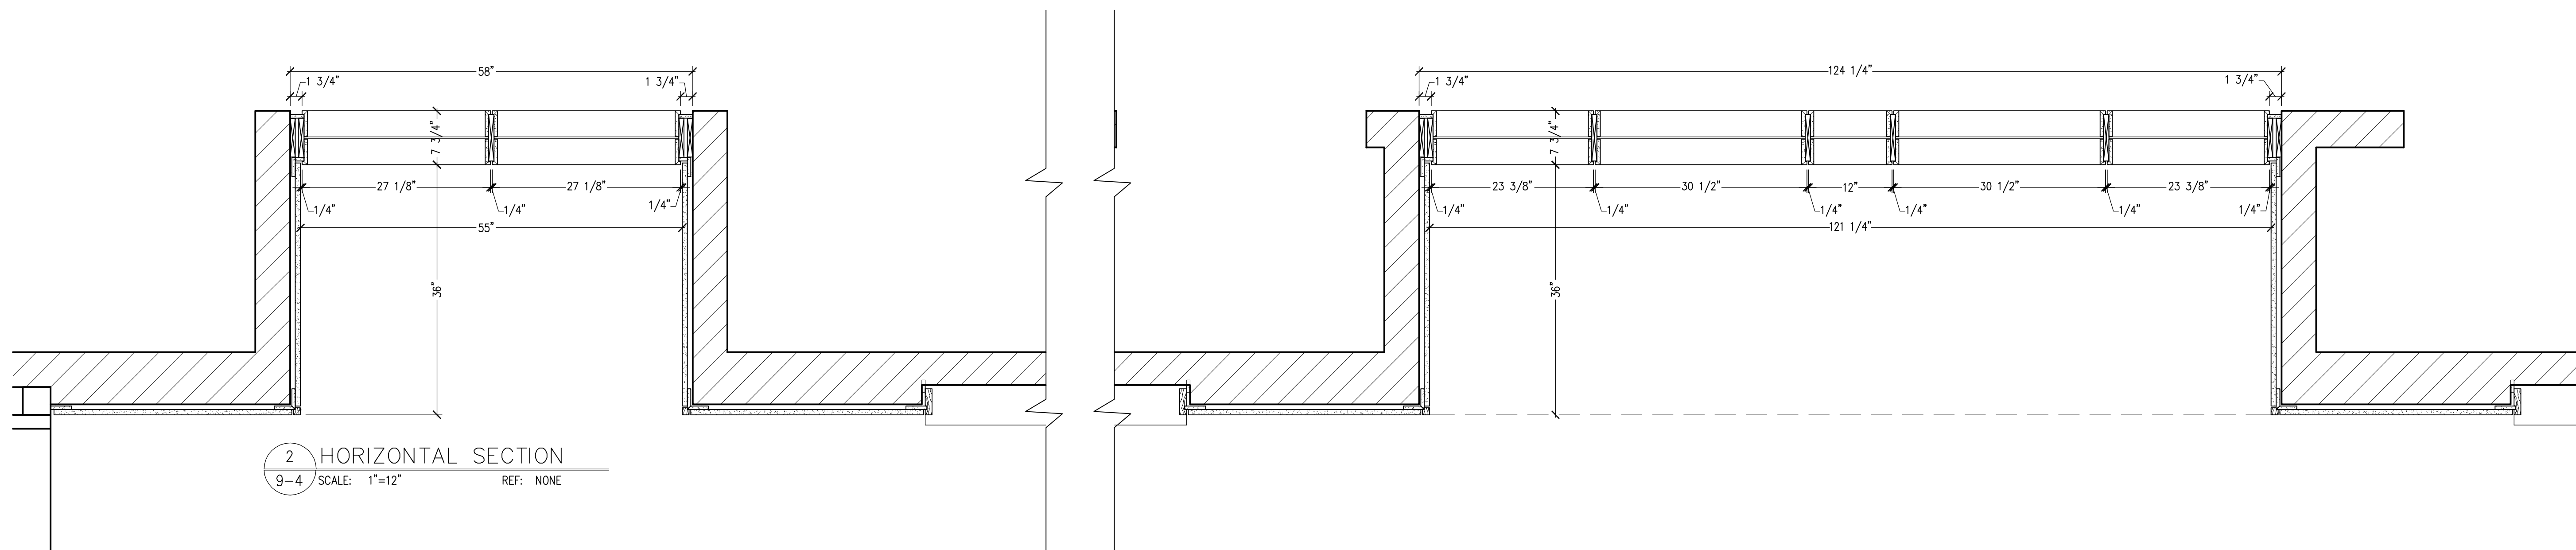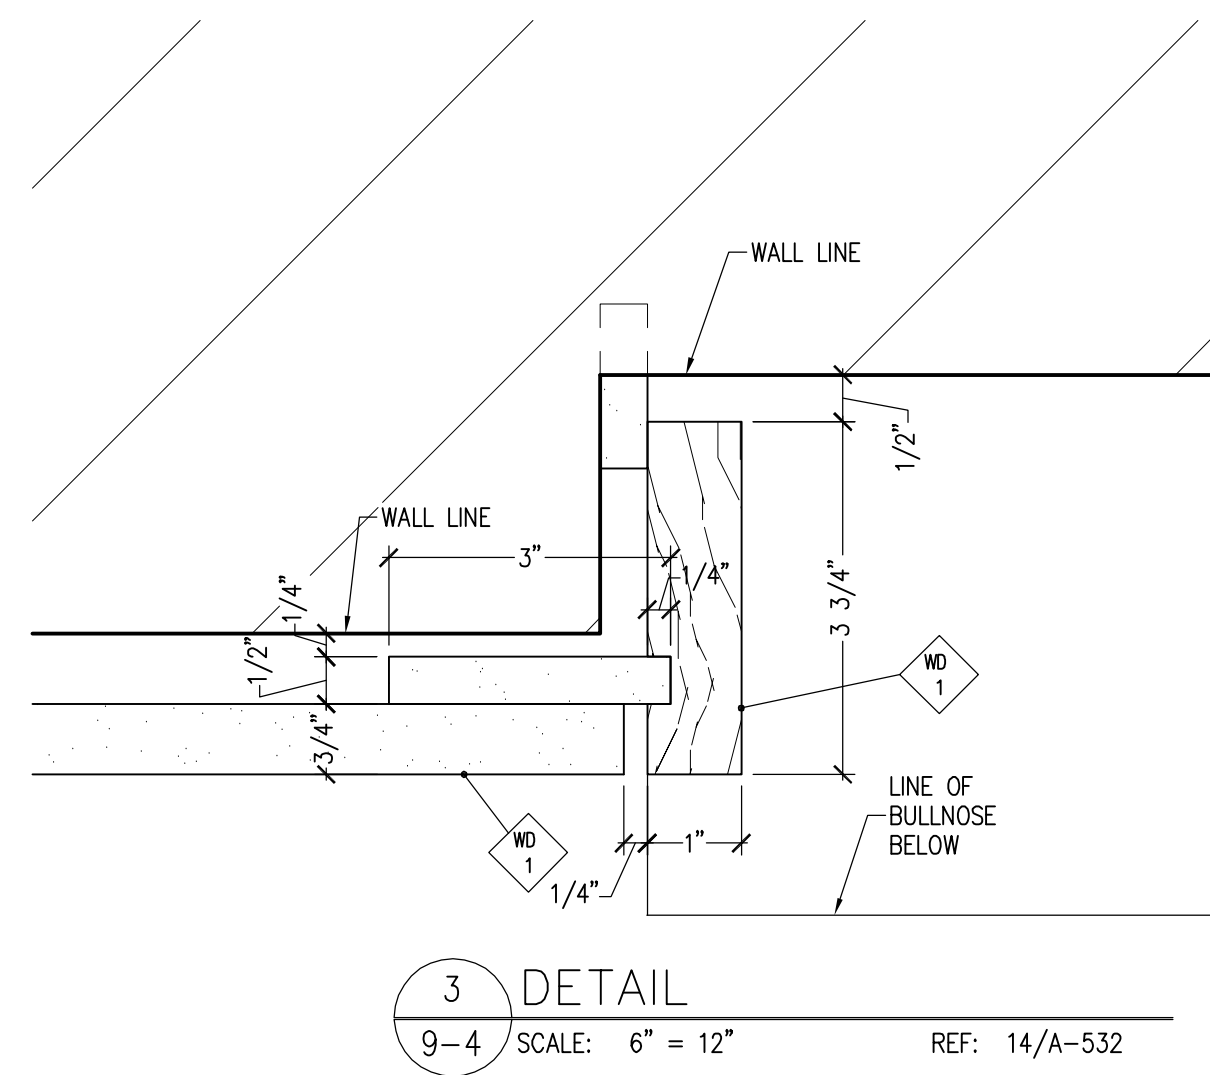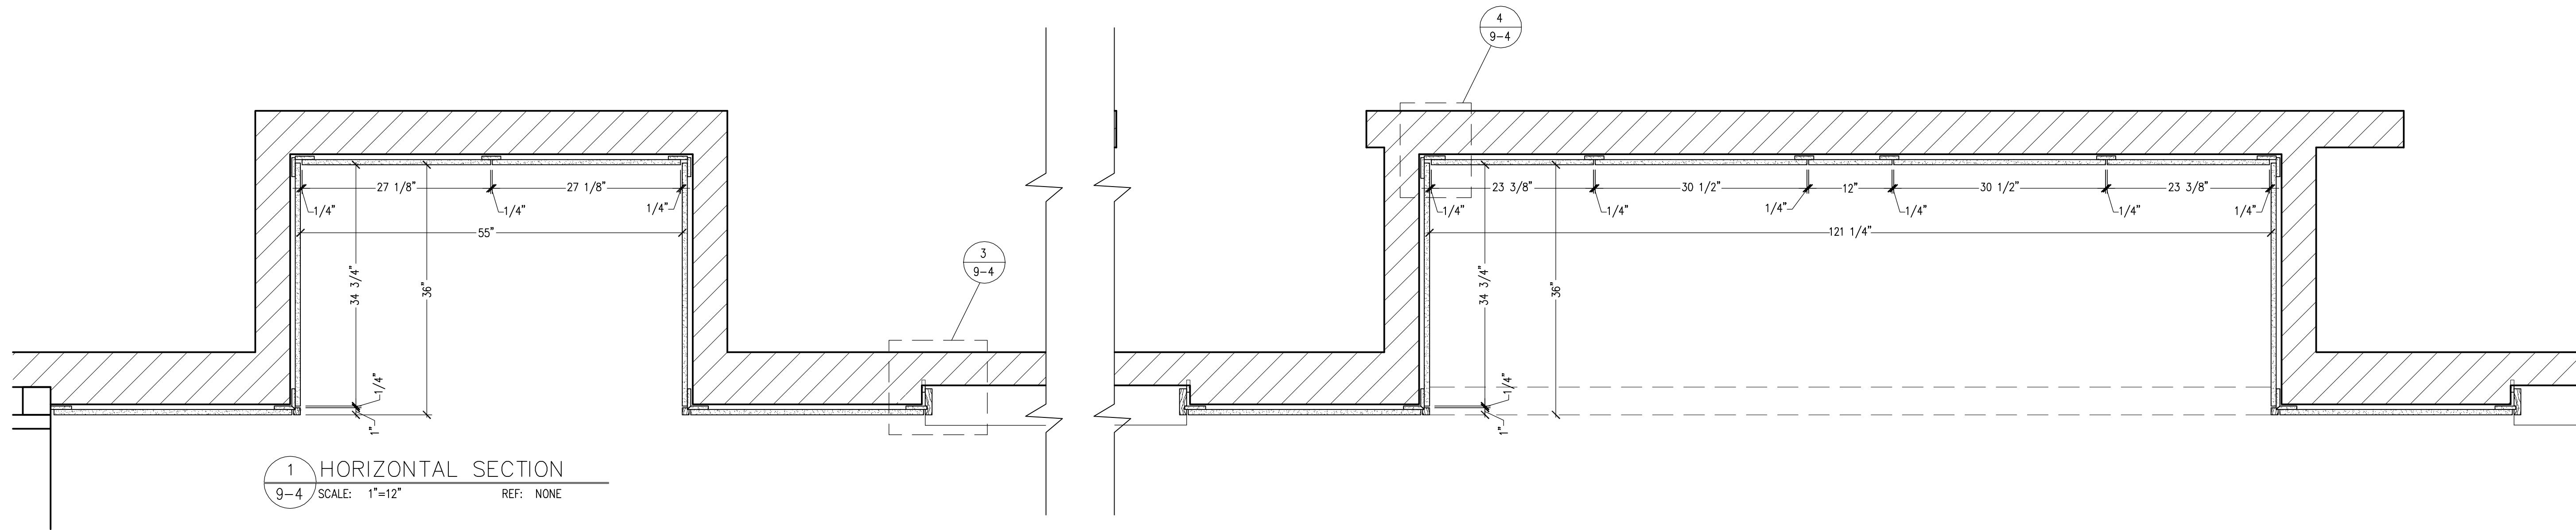

PROJECT NO.

CUTBILL NO.

PSI WORK ORDER NO.

SCALE
AS SHOWN

DRAWN BY DATE
TM 05/24/06


DELIVERY DATE

REVISIONS		
NO.	DATE	DESCRIPTION
1		
2		
3		
4		
5		
6		
7		
8		
9		
10		
11		
12		


SHEET NO.

9-4


PRELIMINARY

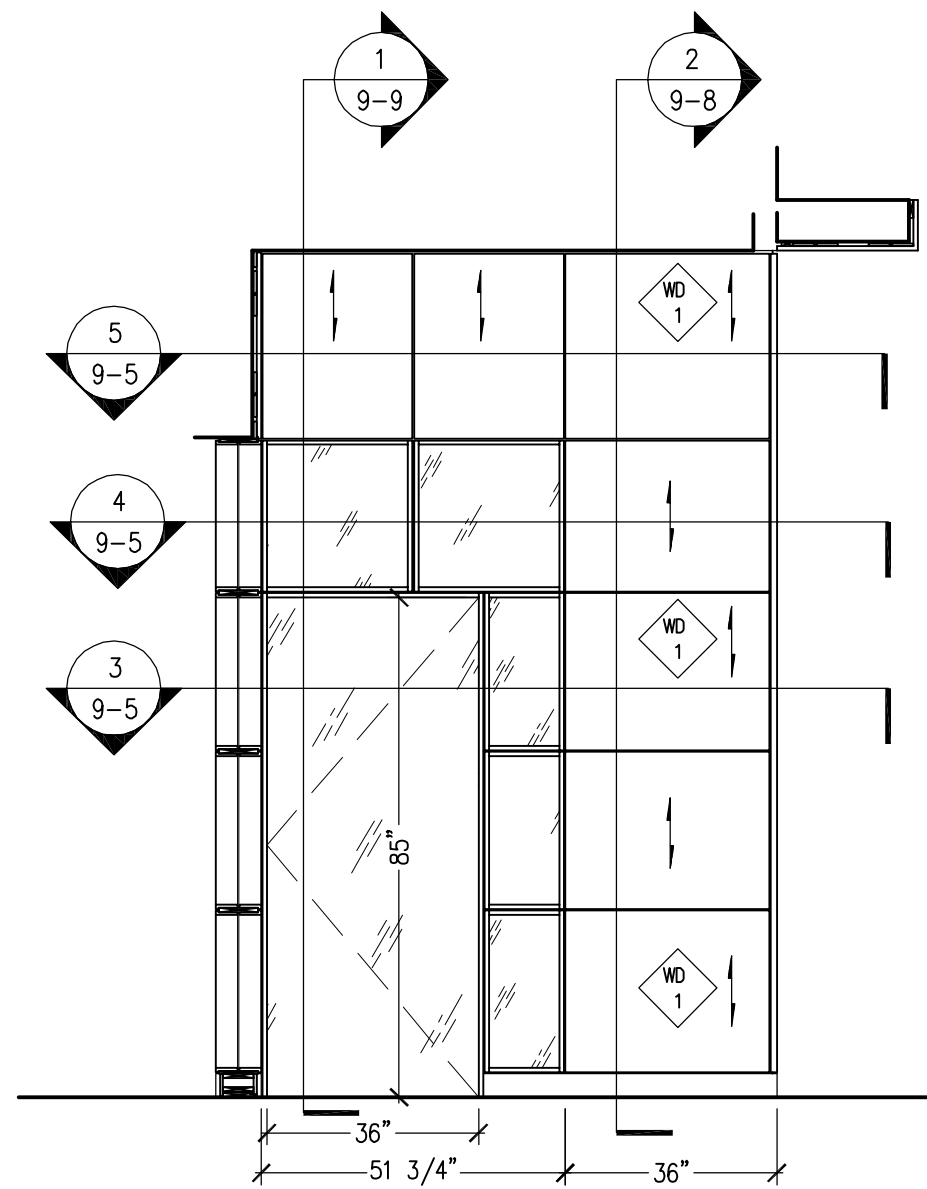


1 ELEVATION
9-5 SCALE: 3/8"=12" REF: NONE
WAITING RM 1021

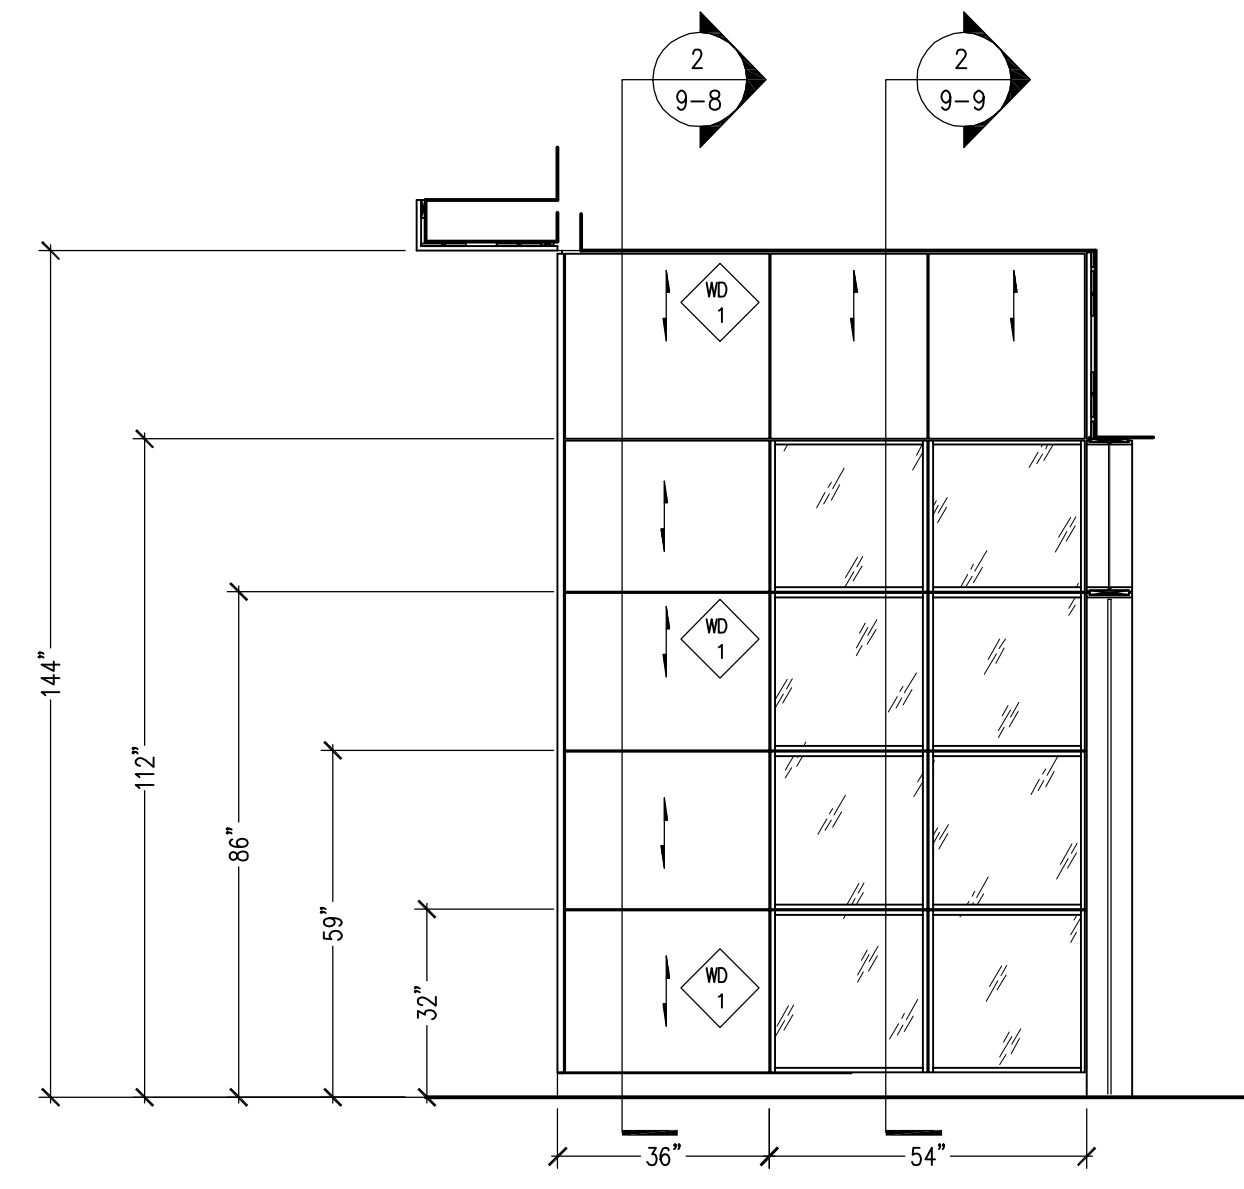


2 ELEVATION
9-5 SCALE: 3/8"=12" REF: NONE
WAITING RM 1033

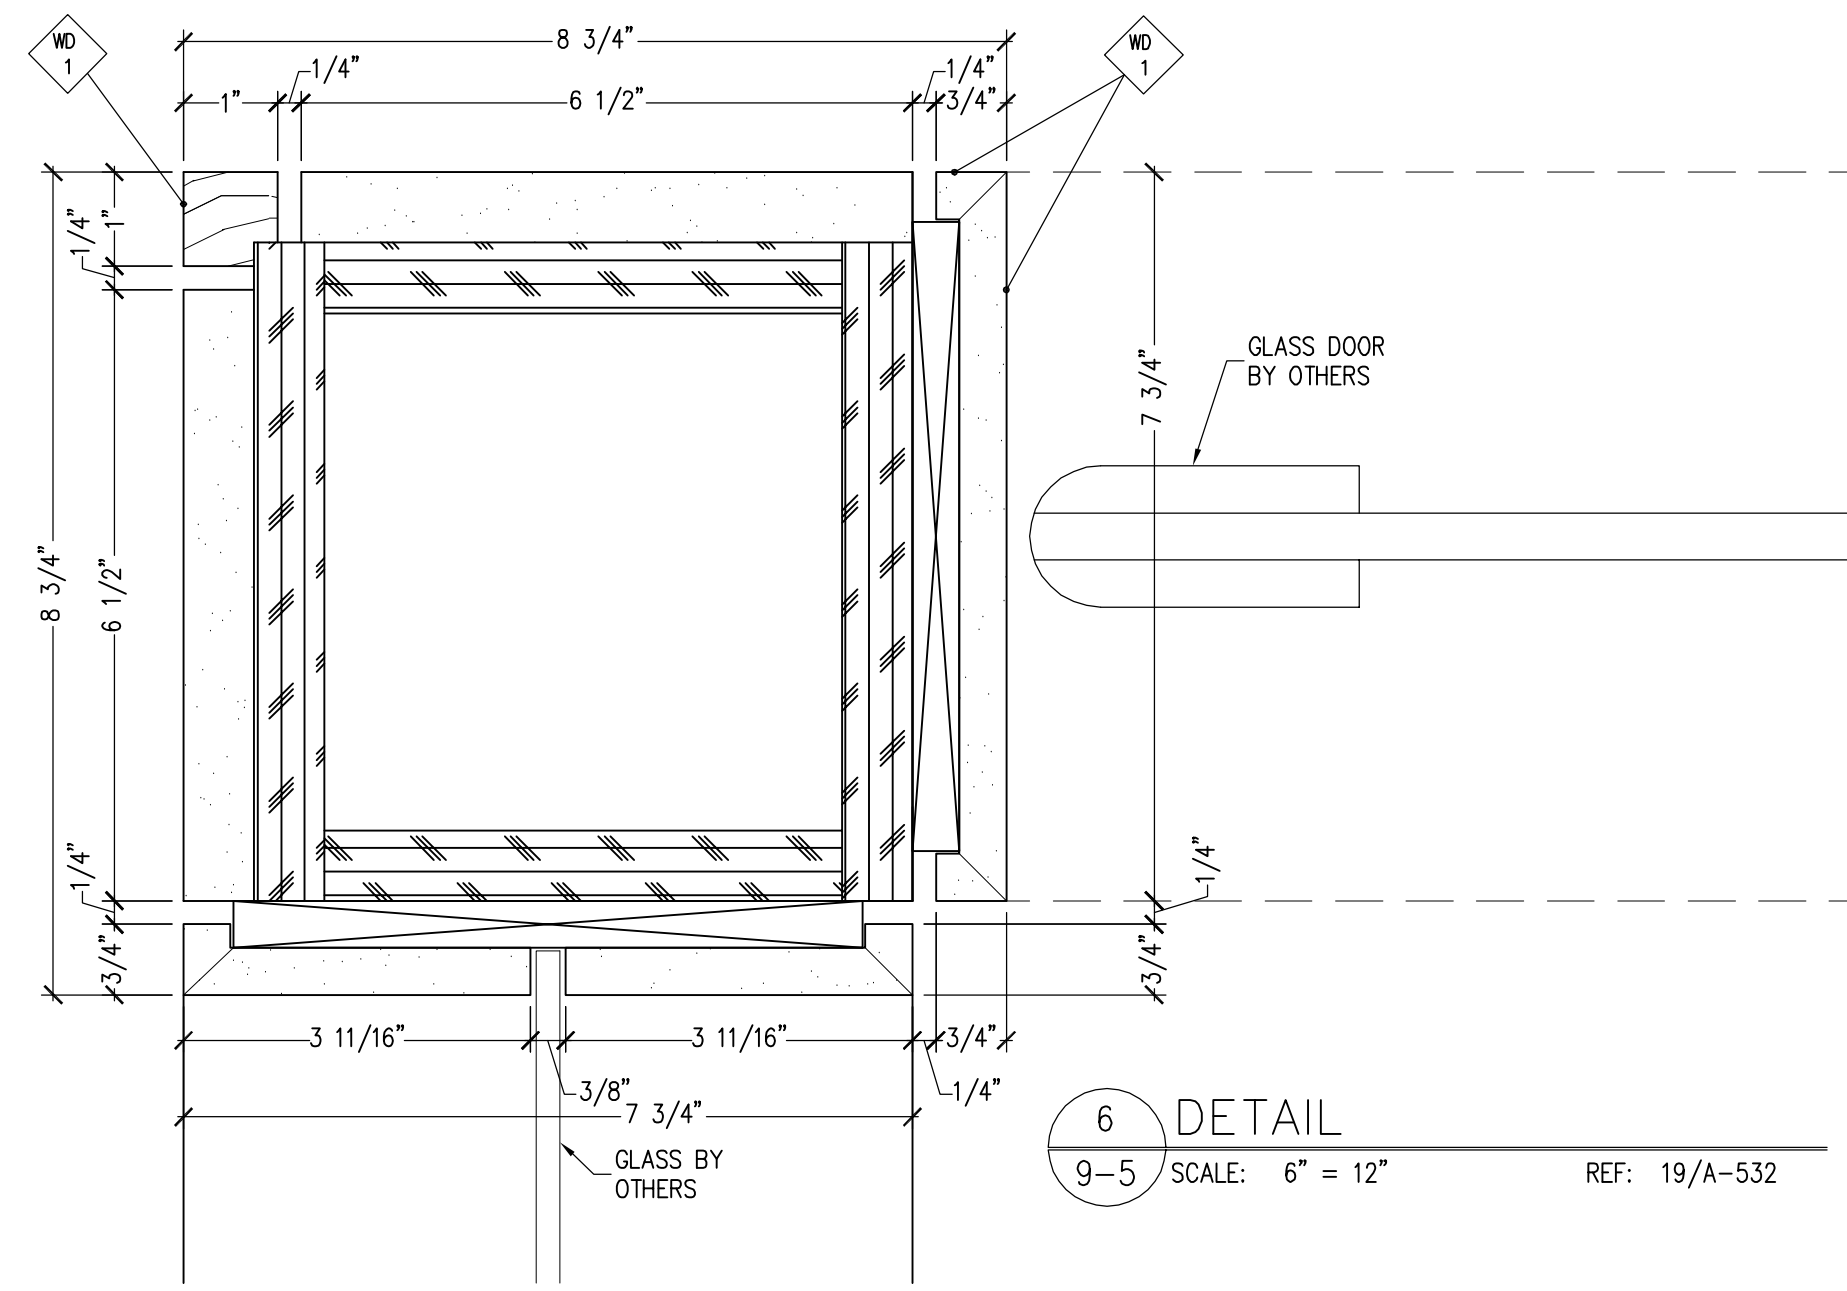


6 DETAIL
9-5 SCALE: 6" = 12" REF: 19/A-532

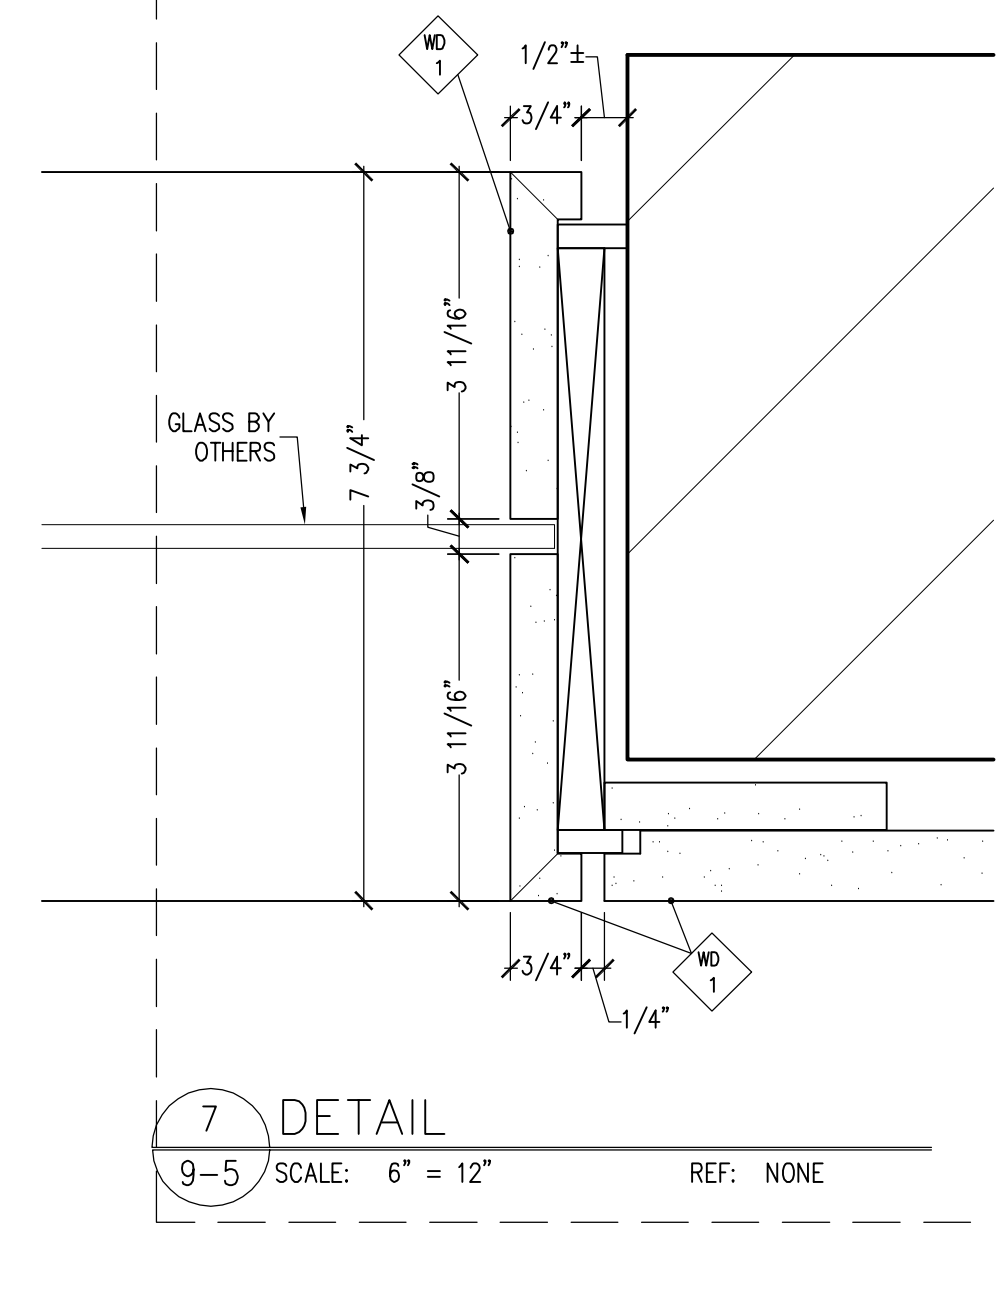


7 DETAIL
9-5 SCALE: 6" = 12" REF: NONE

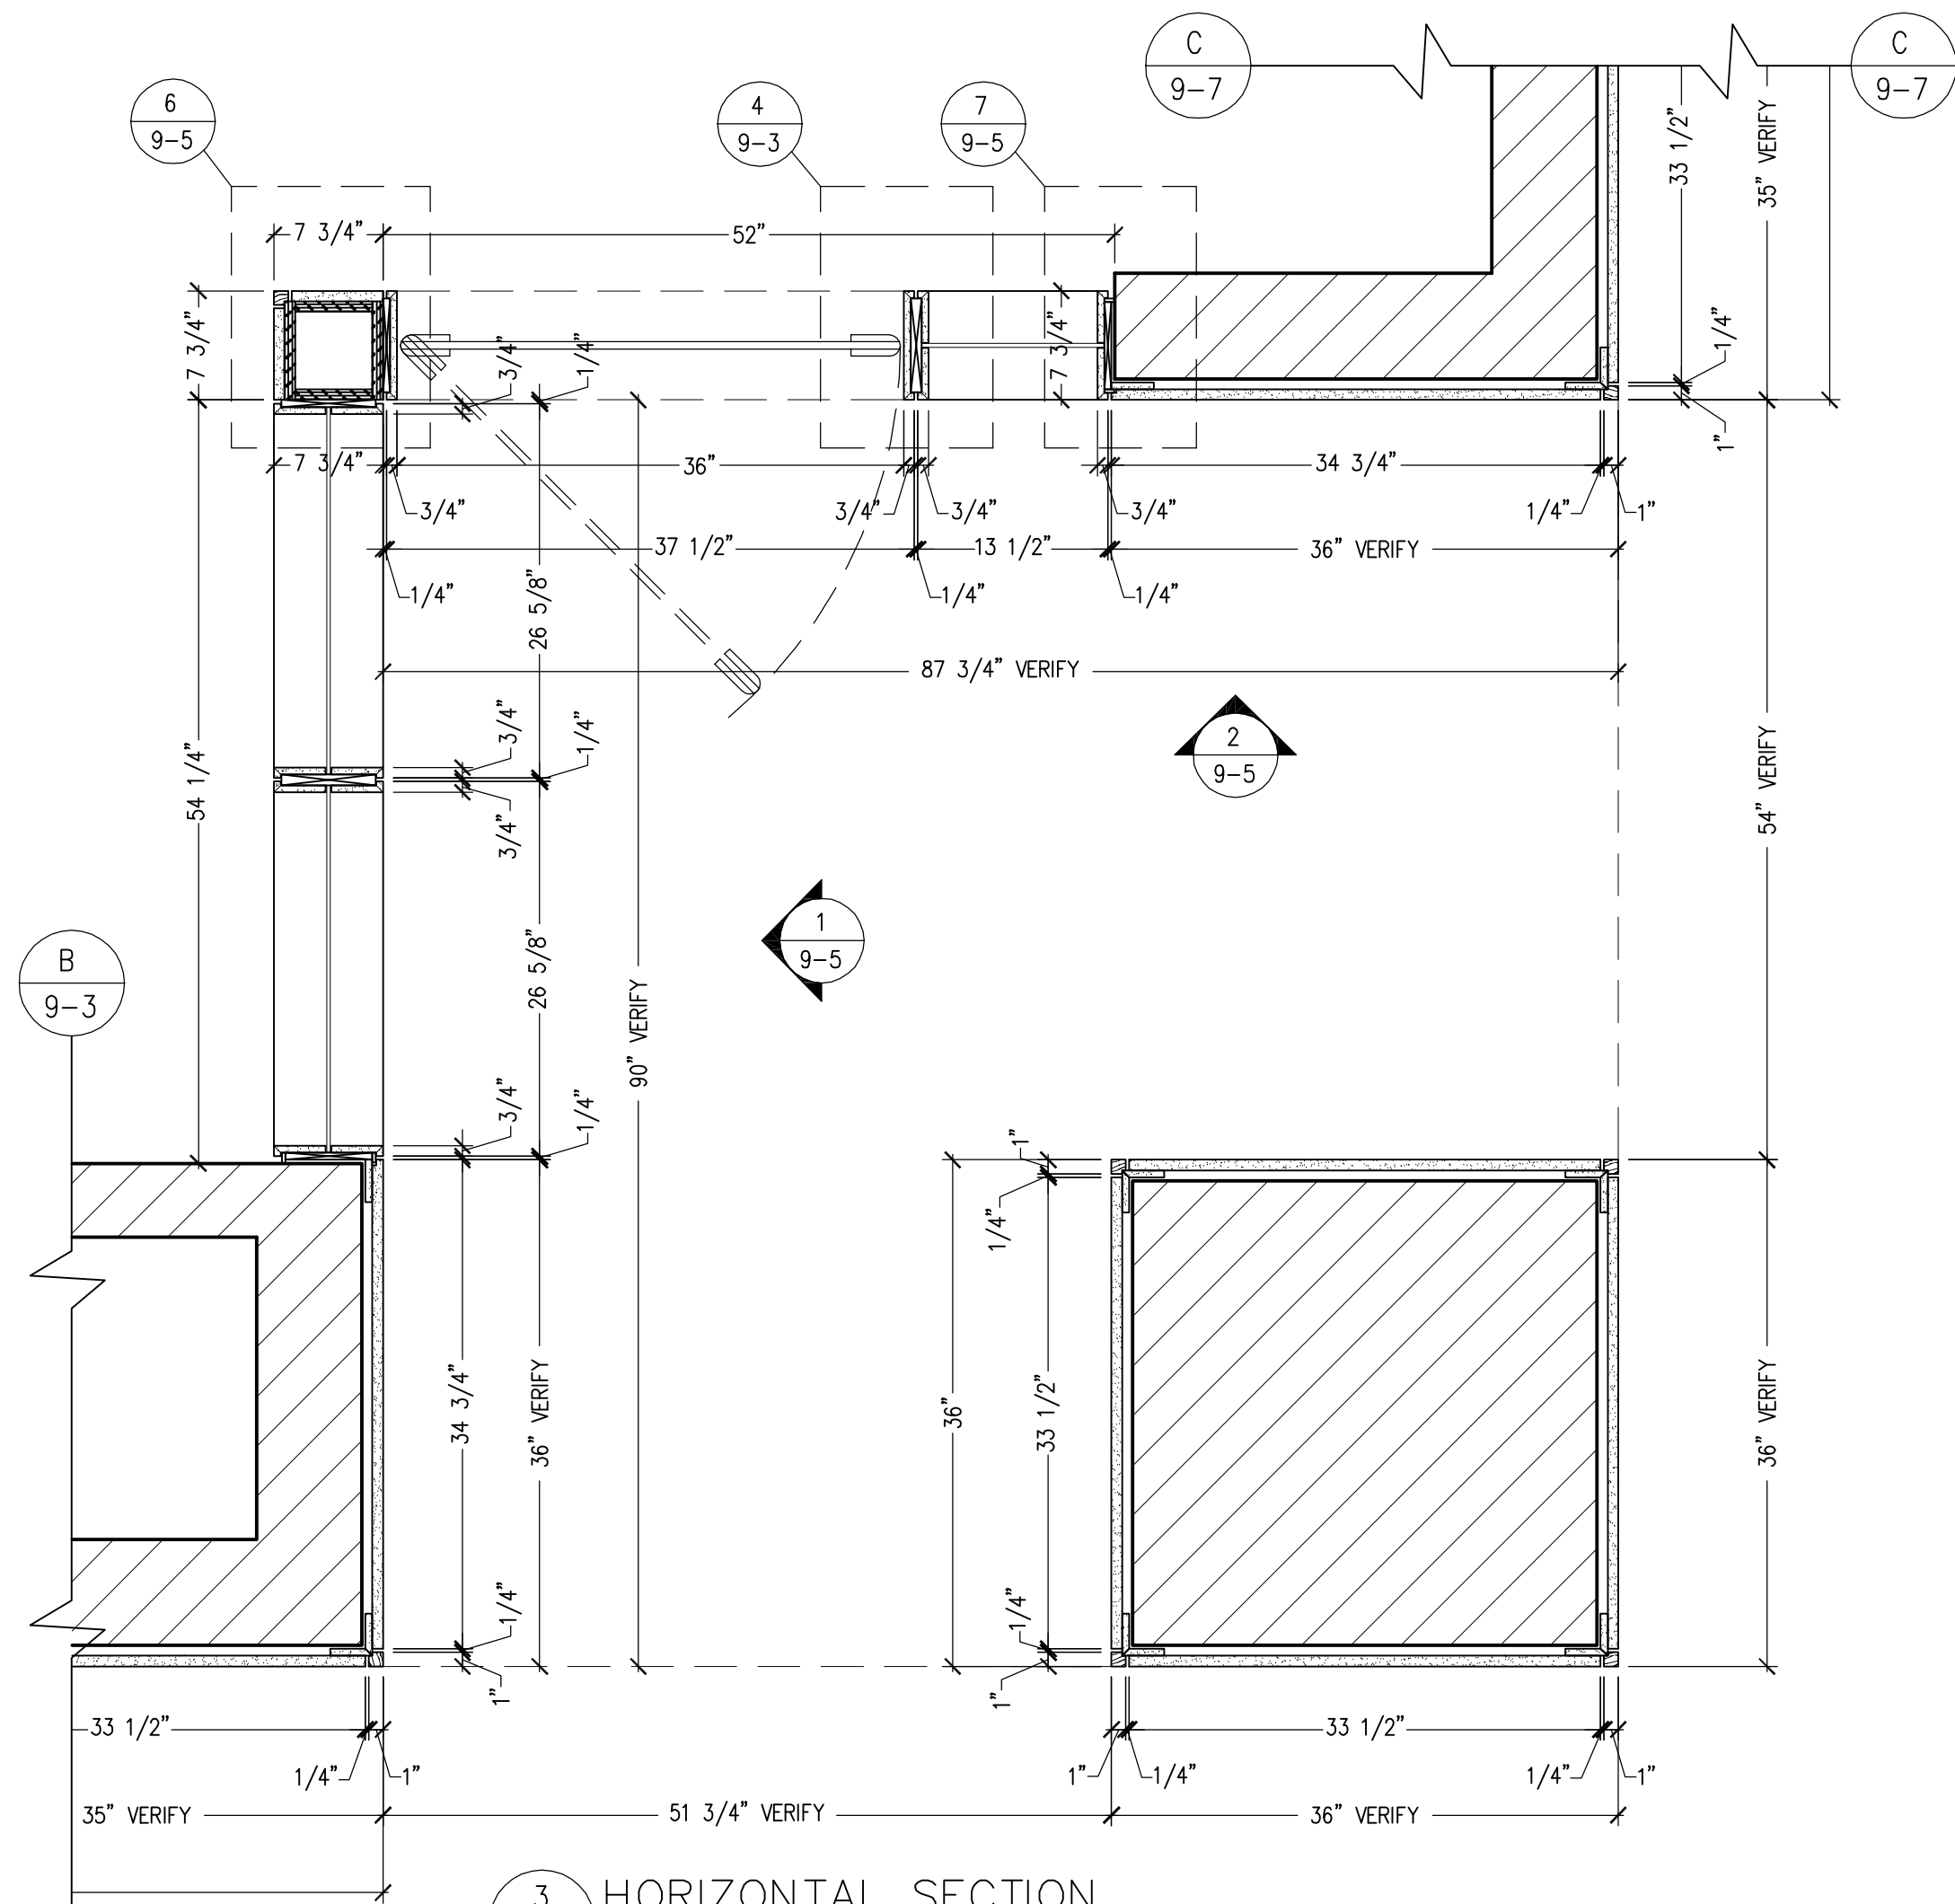

3 HORIZONTAL SECTION
9-5 SCALE: 1"=12" REF: NONE

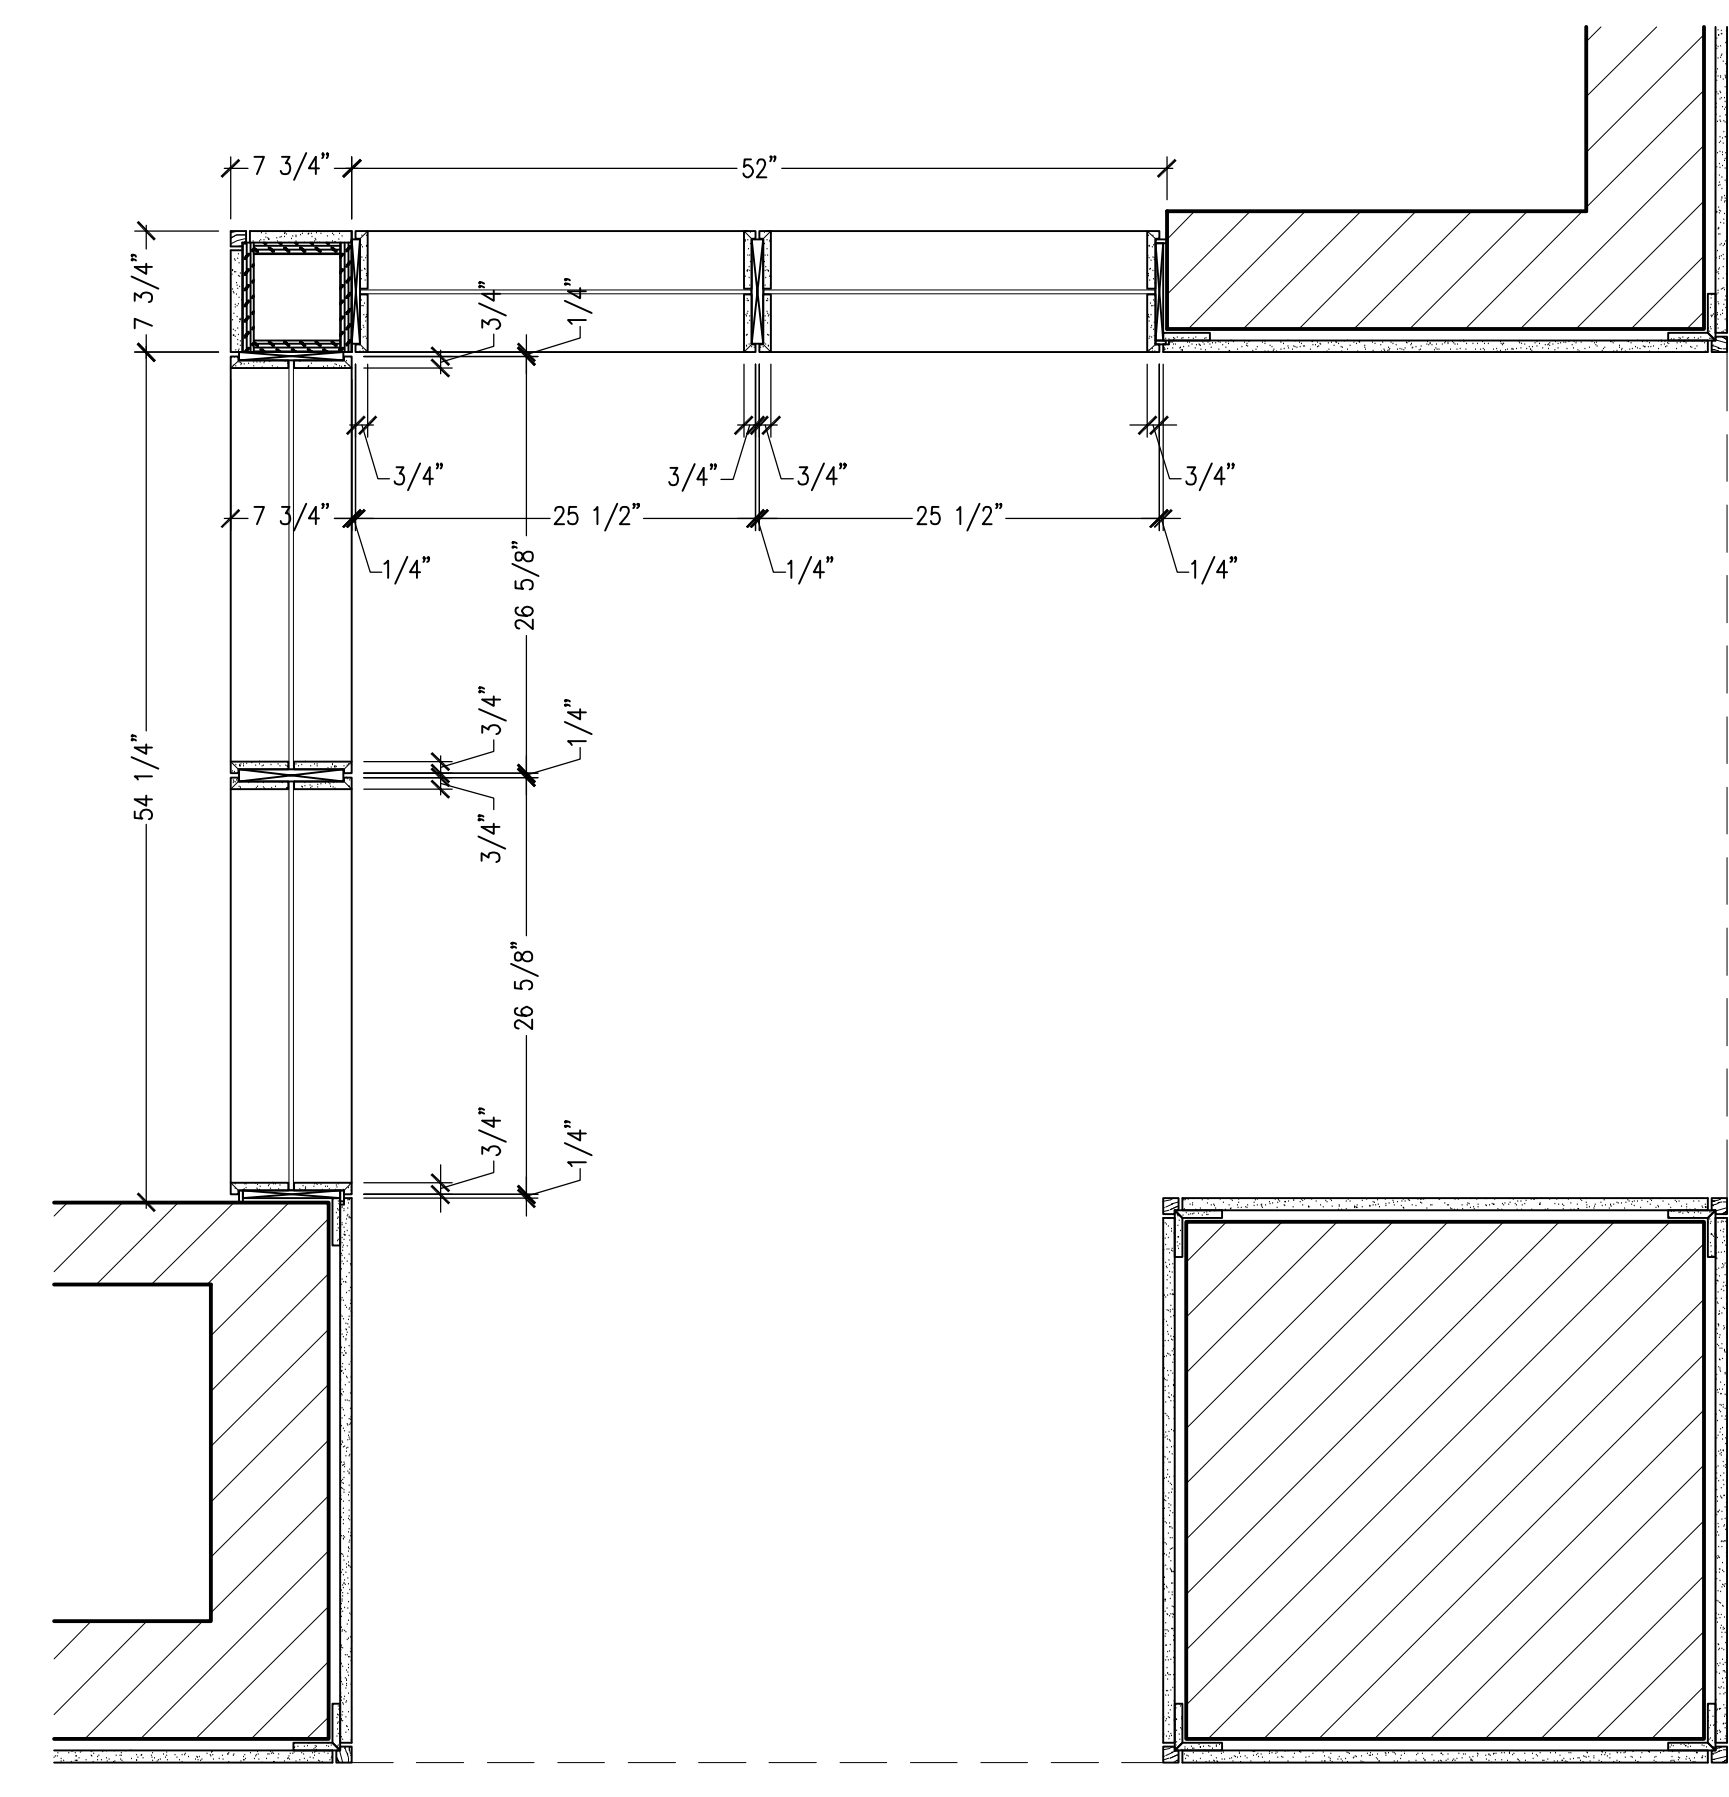


4 HORIZONTAL SECTION
9-5 SCALE: 1"=12" REF: NONE

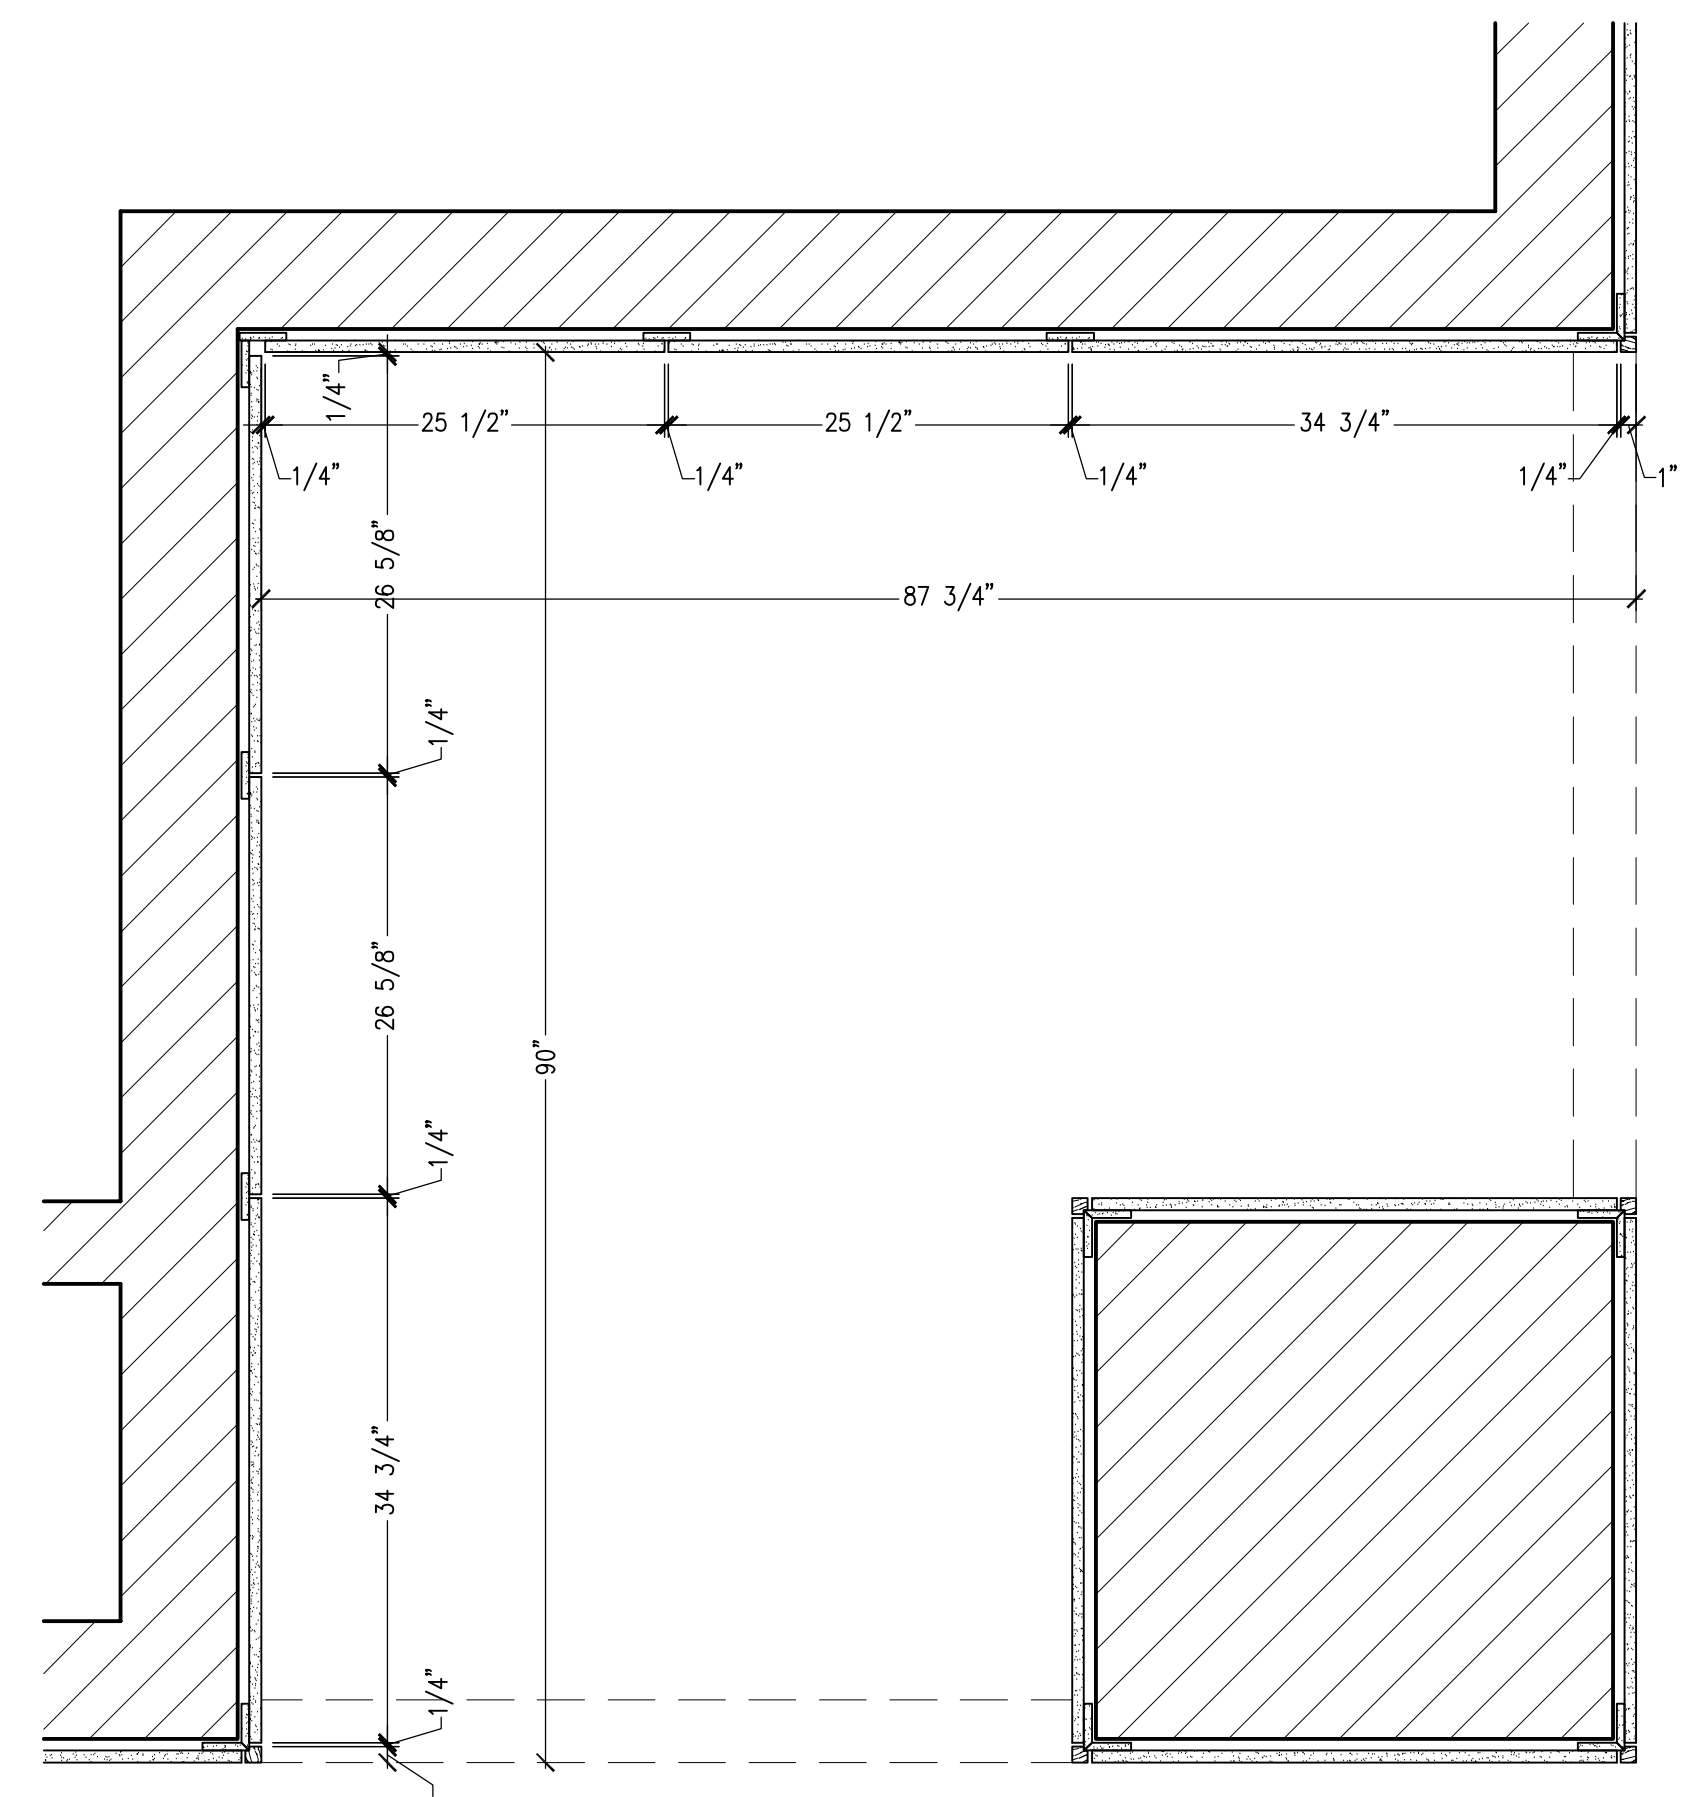


5 HORIZONTAL SECTION
9-5 SCALE: 1"=12" REF: NONE


PROJECT NO.		
CUTBILL NO.		
PSI WORK ORDER NO.		
SCALE AS SHOWN		
DRAWN BY TM	DATE 05/24/06	
DELIVERY DATE		
REVISIONS		
NO.	DATE	DESCRIPTION
1		
2		
3		
4		
5		
6		
7		
8		
9		
10		
11		
12		
SHEET NO.		
9-5		
PRELIMINARY		

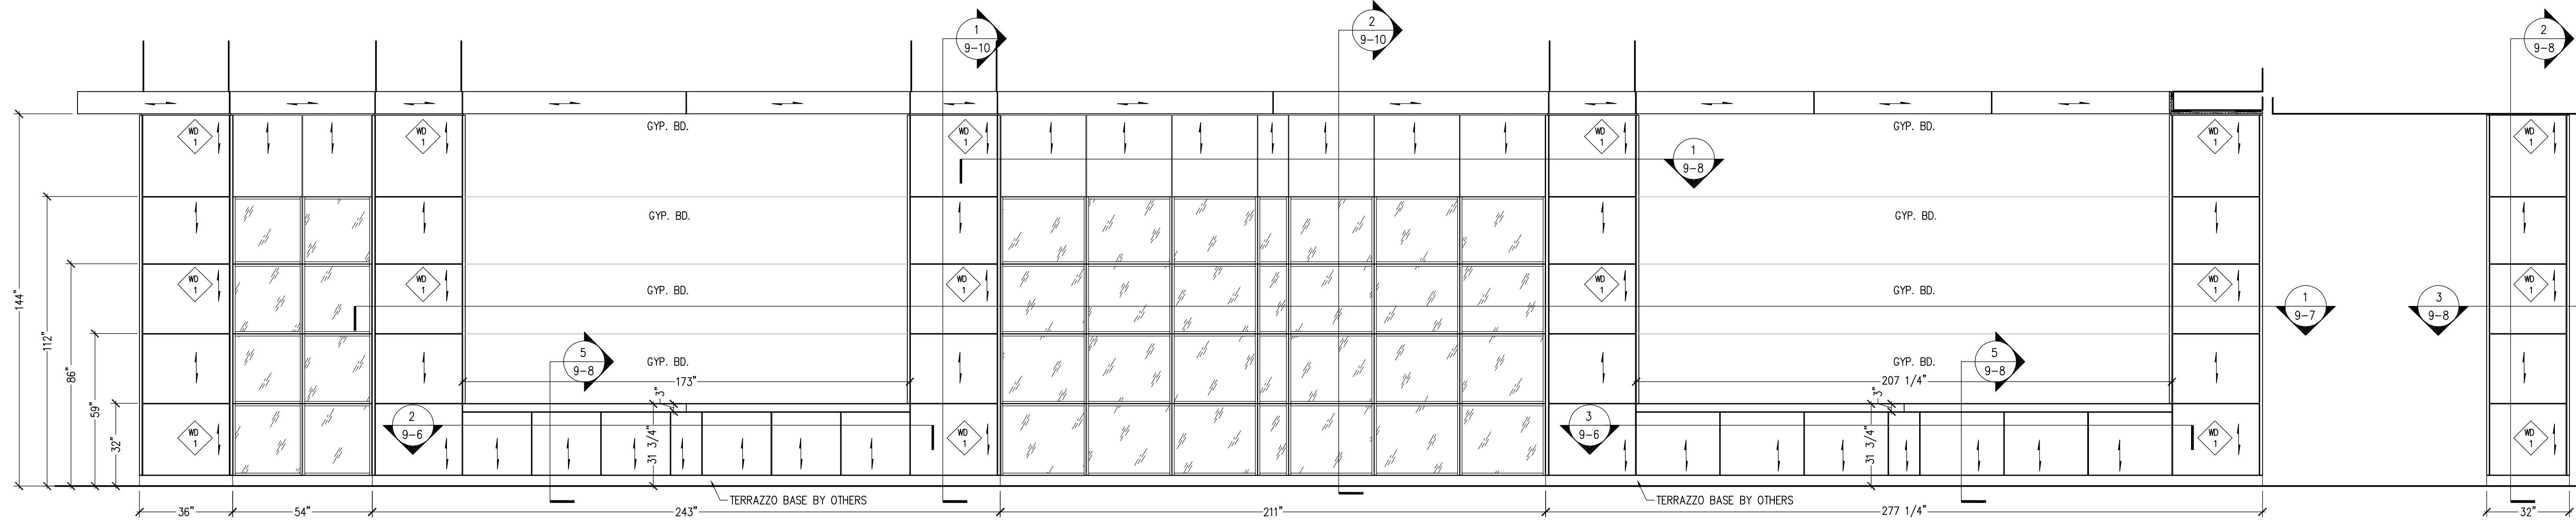

1 ELEVATION
9-6 SCALE: 3/8"=12" REF: 11/A-410

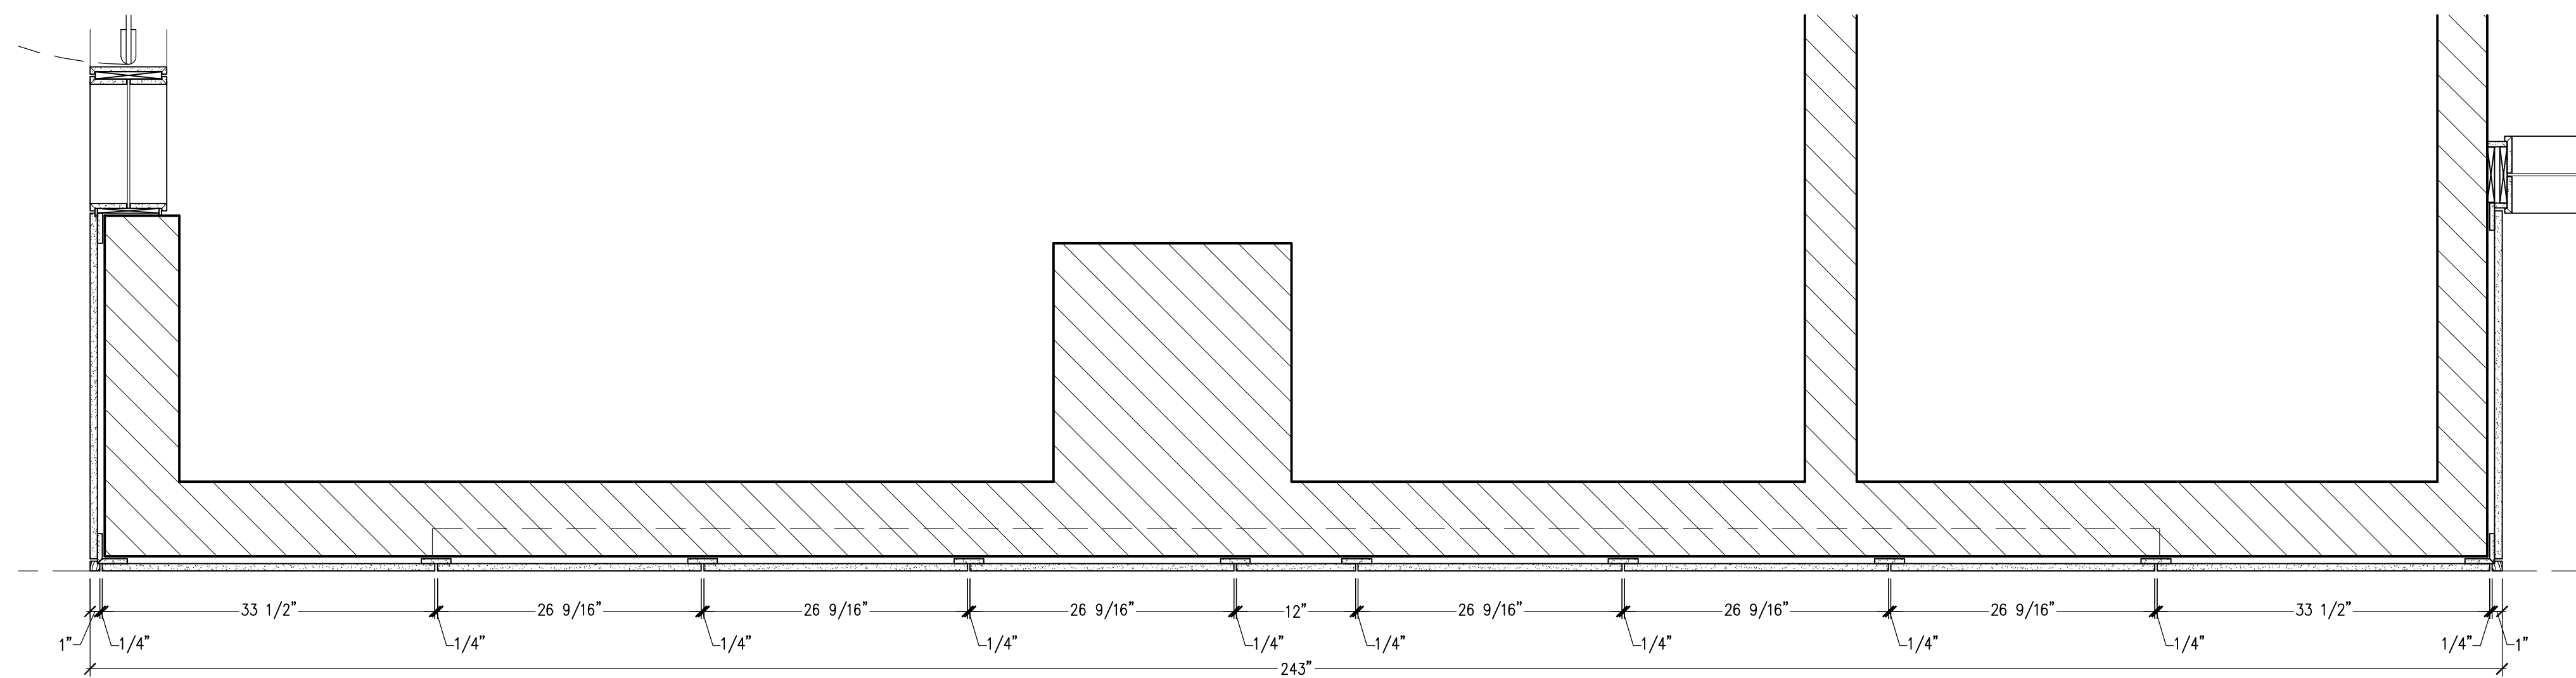

2 HORIZONTAL SECTION
9-6 SCALE: 1"=12" REF: NONE

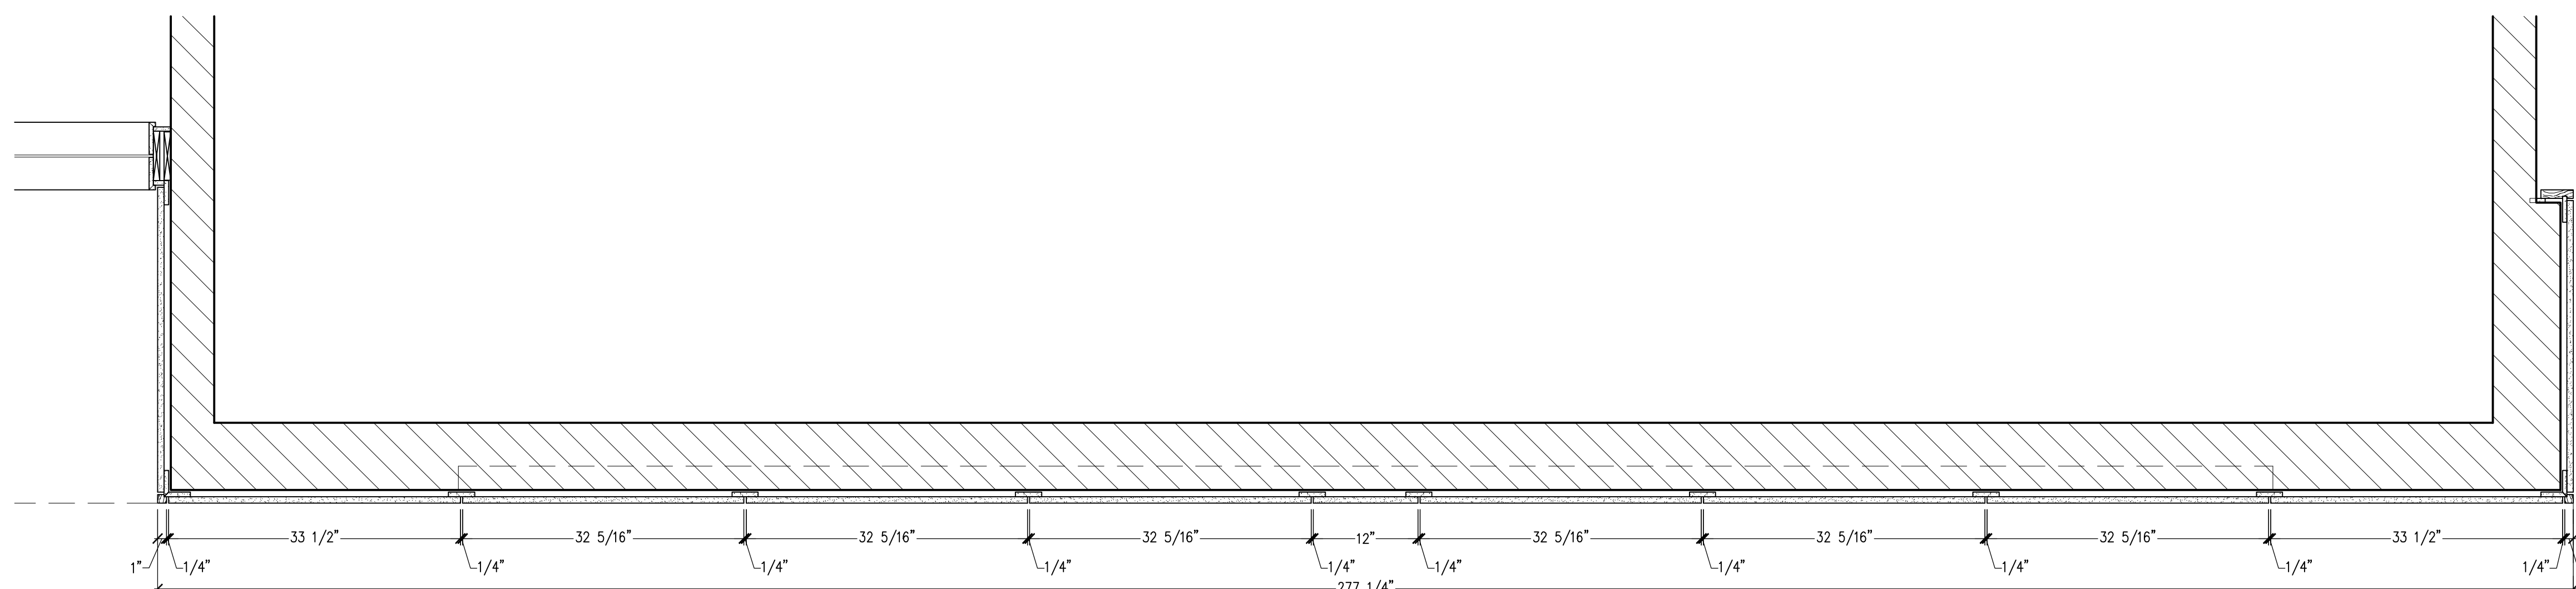

3 HORIZONTAL SECTION
9-6 SCALE: 1"=12" REF: NONE

PROJECT NO.

CUTBILL NO.

PSI WORK ORDER NO.

SCALE
AS SHOWN

DRAWN BY
TM





DATE
05/25/06

DELIVERY DATE






REVISIONS		
NO.	DATE	DESCRIPTION
1		
2		
3		
4		
5		
6		
7		
8		
9		
10		
11		
12		

SHEET NO.

9-6
PRELIMINARY

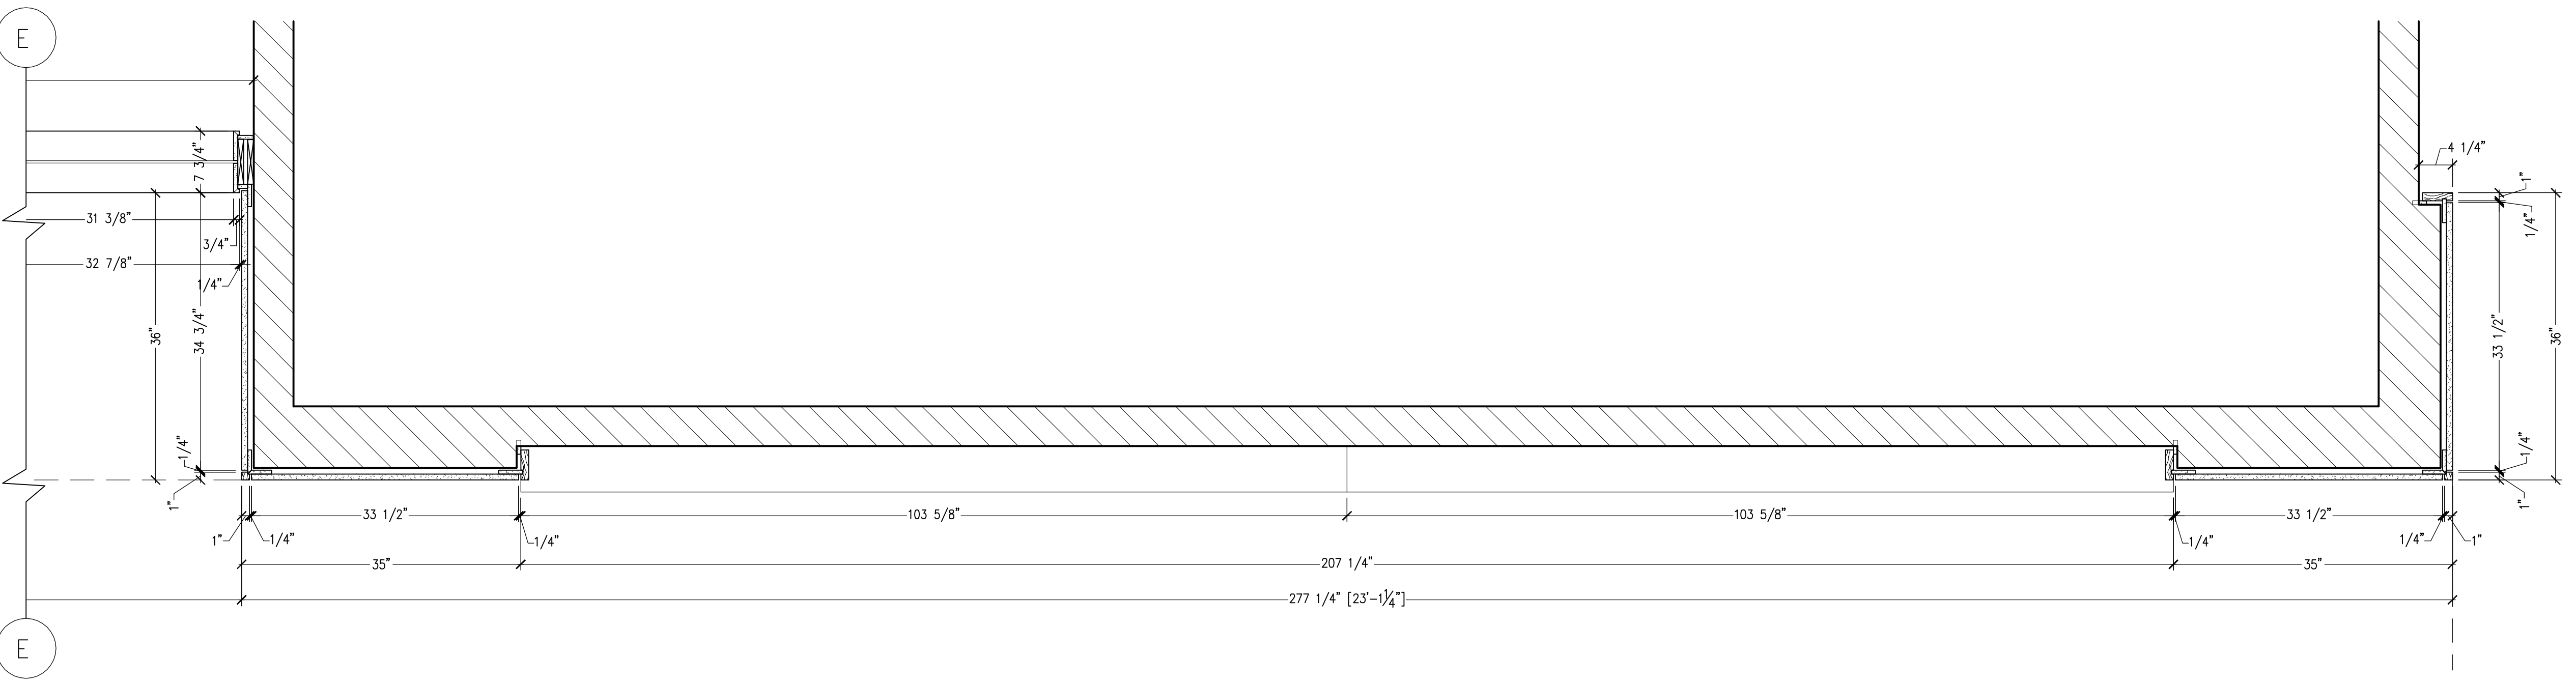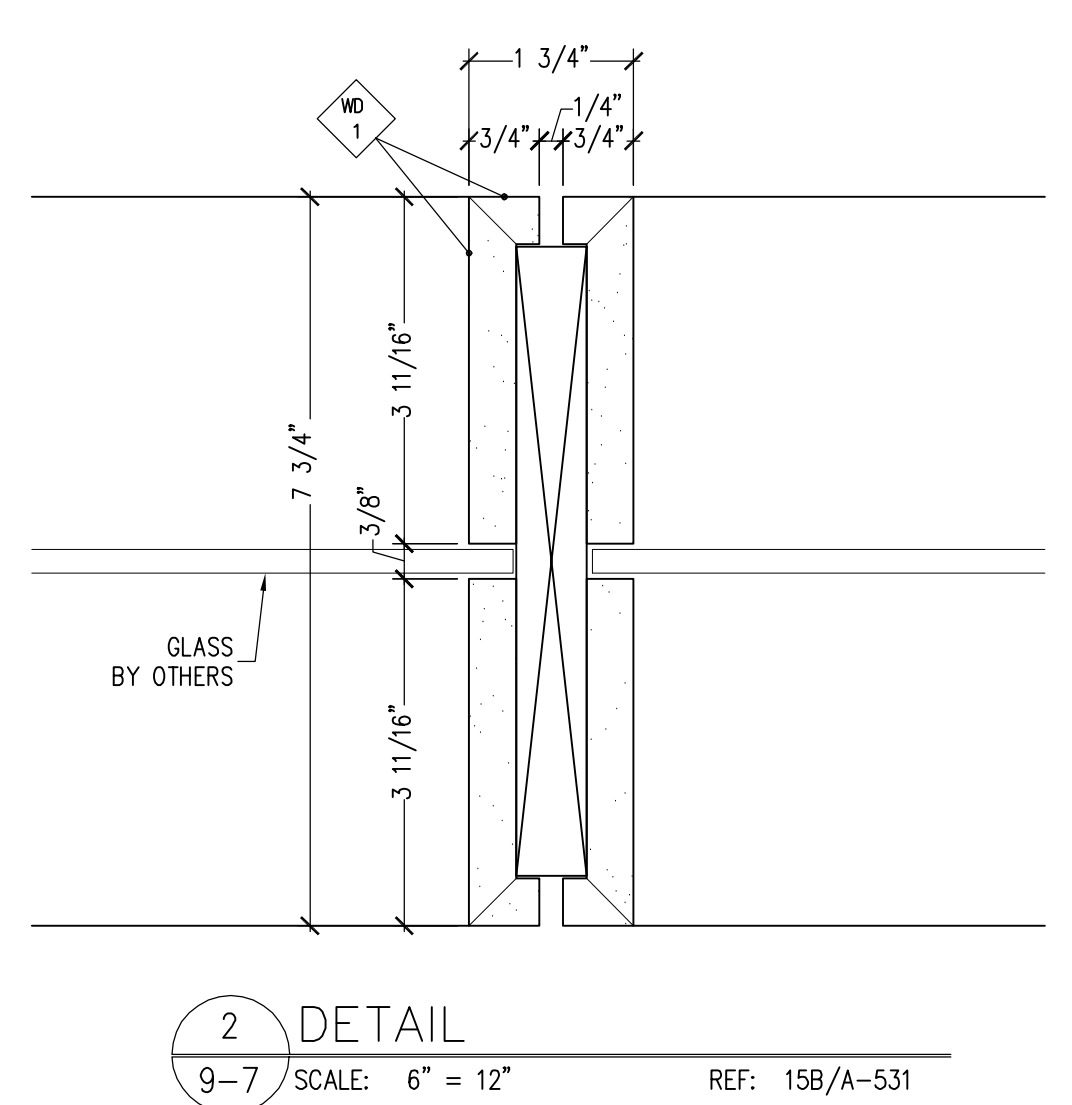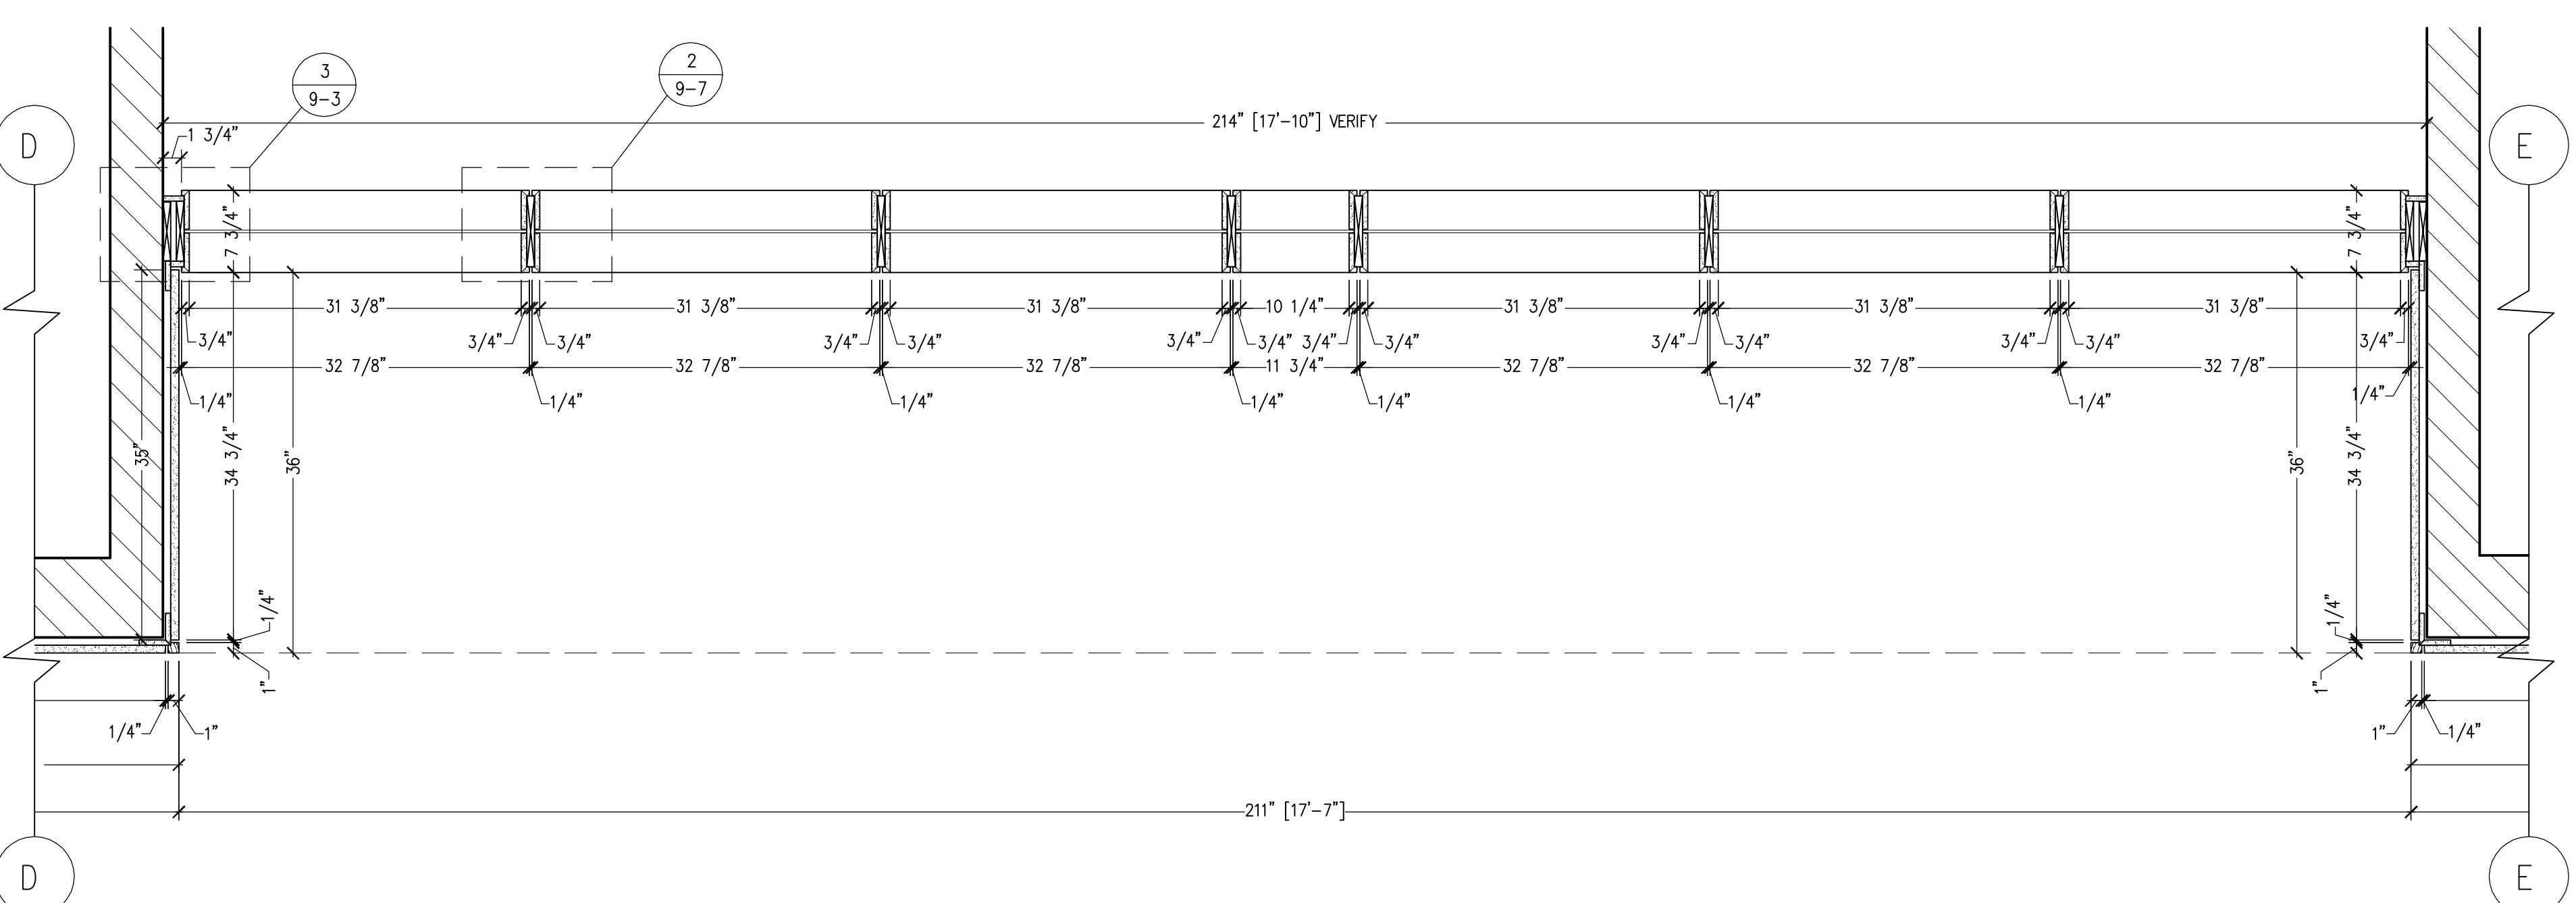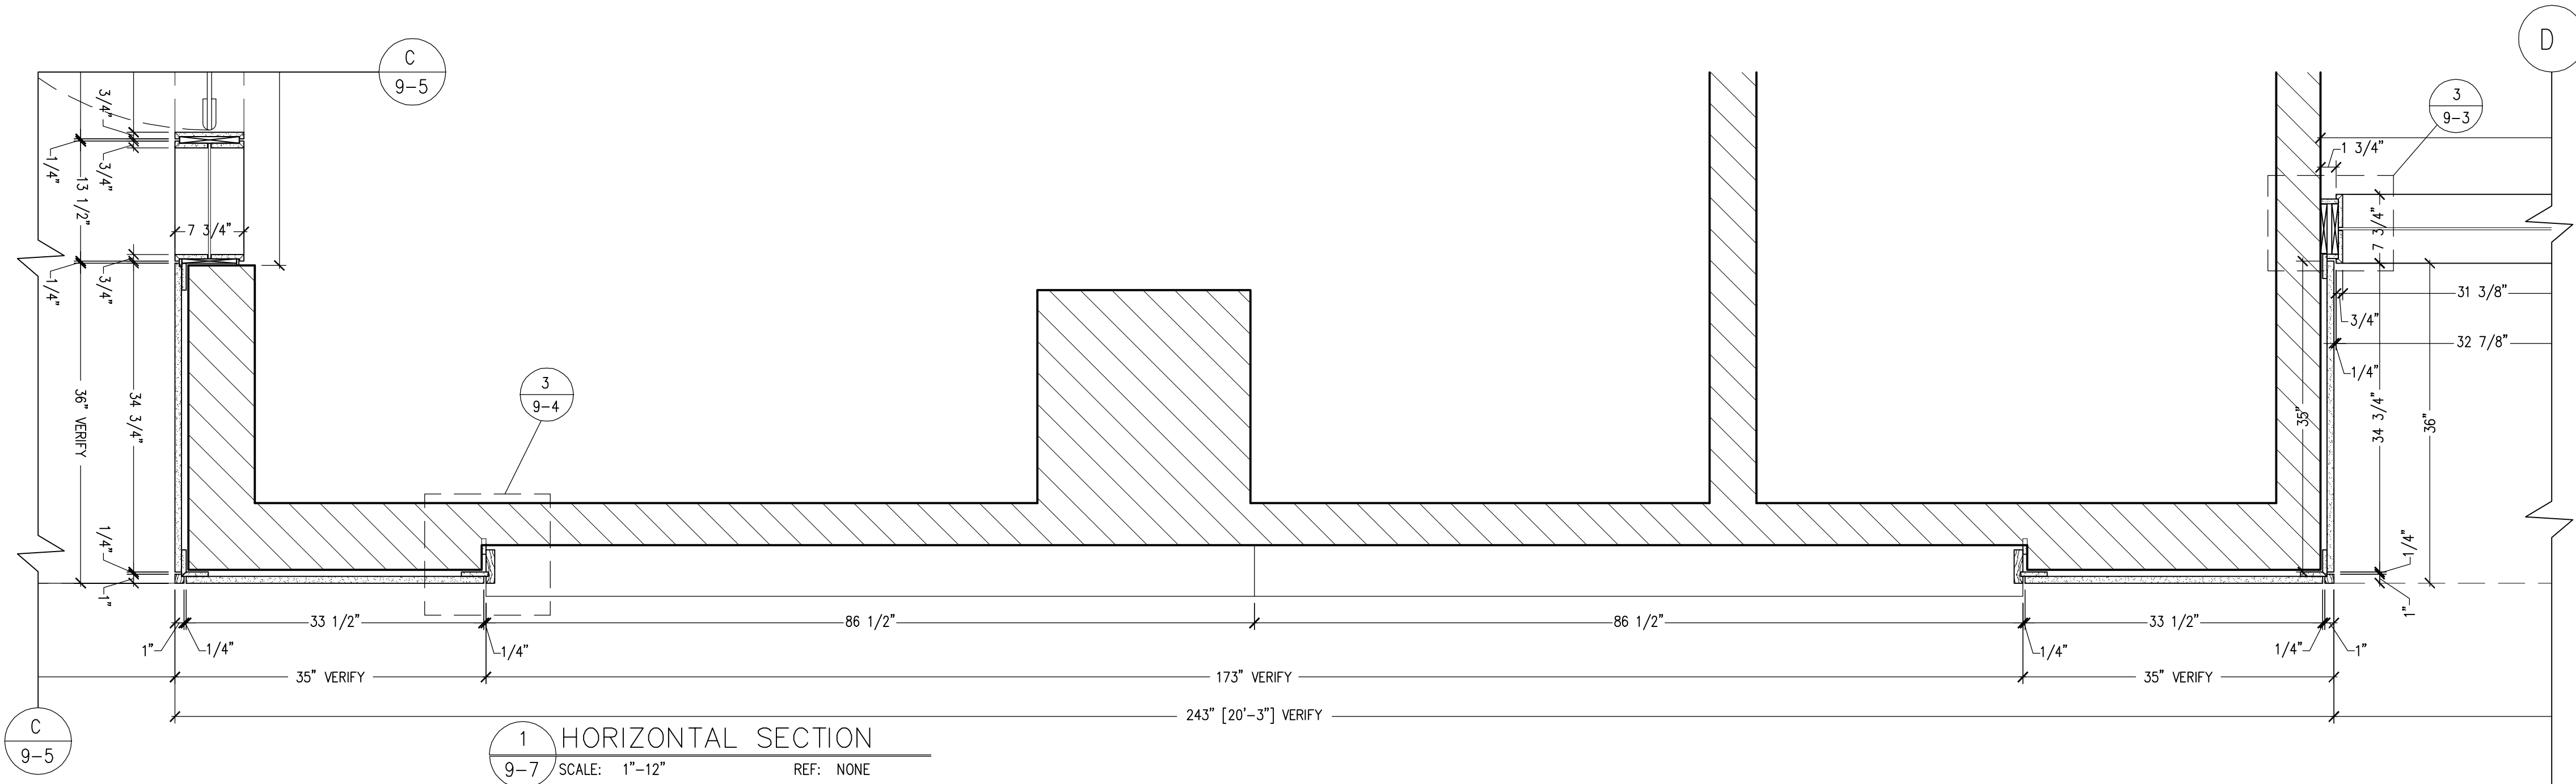

PROJECT NO.		
CUTBILL NO.		
PSI WORK ORDER NO.		
SCALE AS SHOWN		
DRAWN BY TM	DATE 05/25/06	
DELIVERY DATE		
REVISIONS		
NO.	DATE	DESCRIPTION
1		
2		
3		
4		
5		
6		
7		
8		
9		
10		
11		
12		
SHEET NO.		
9-7		
PRELIMINARY		

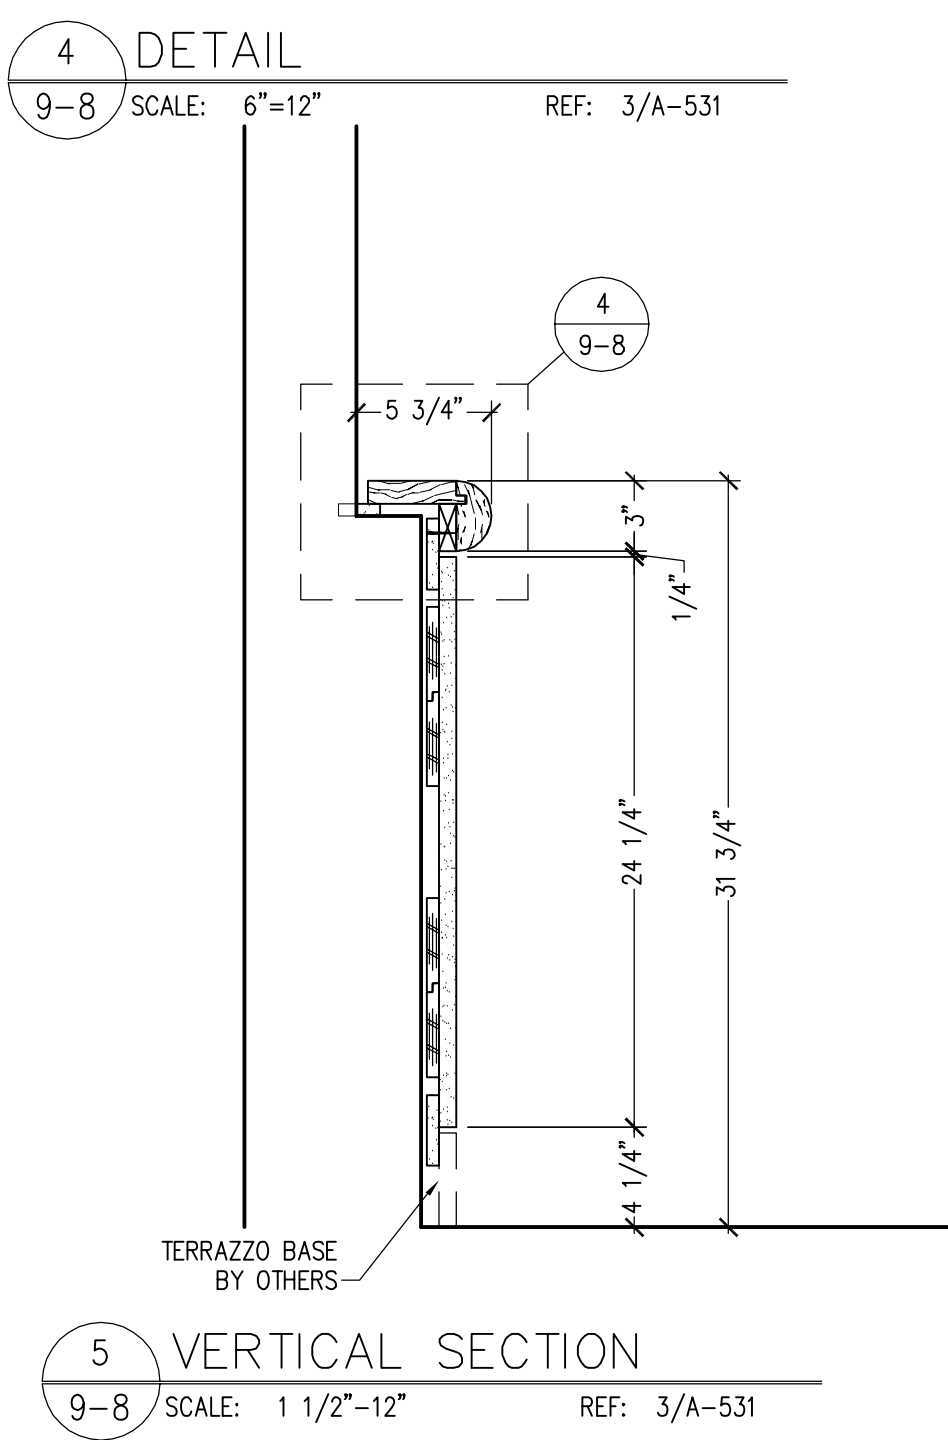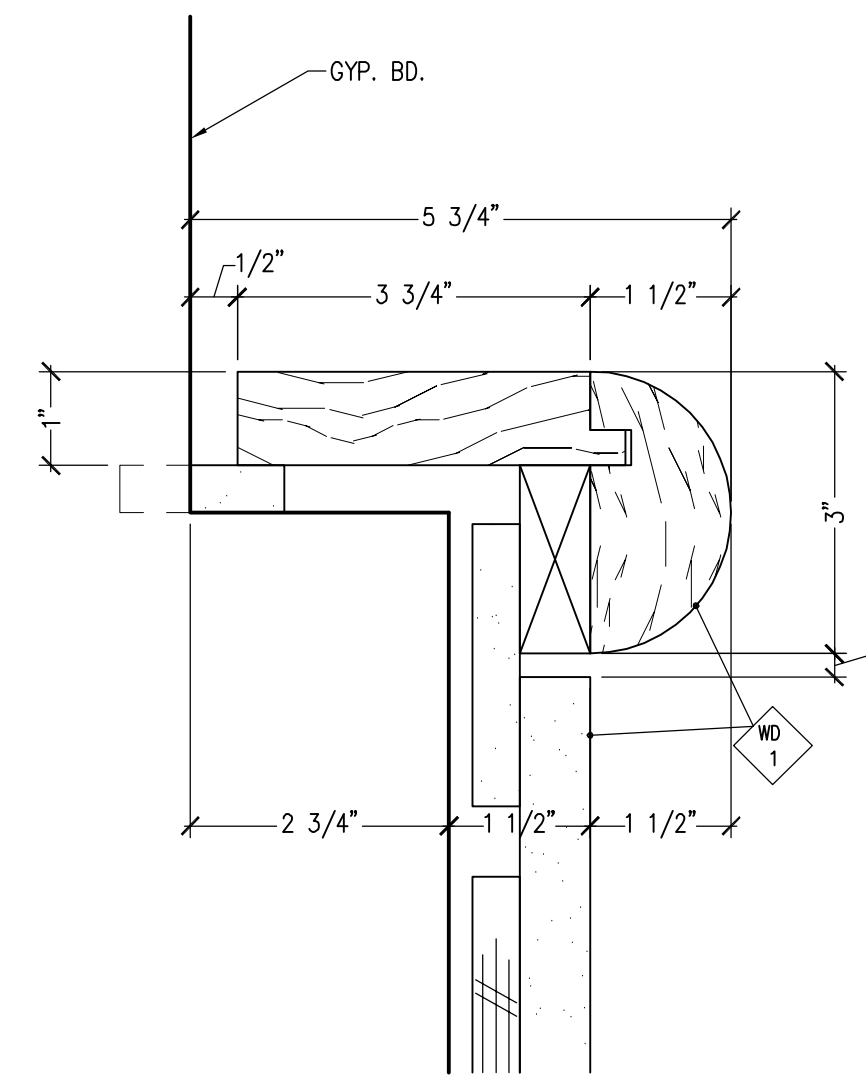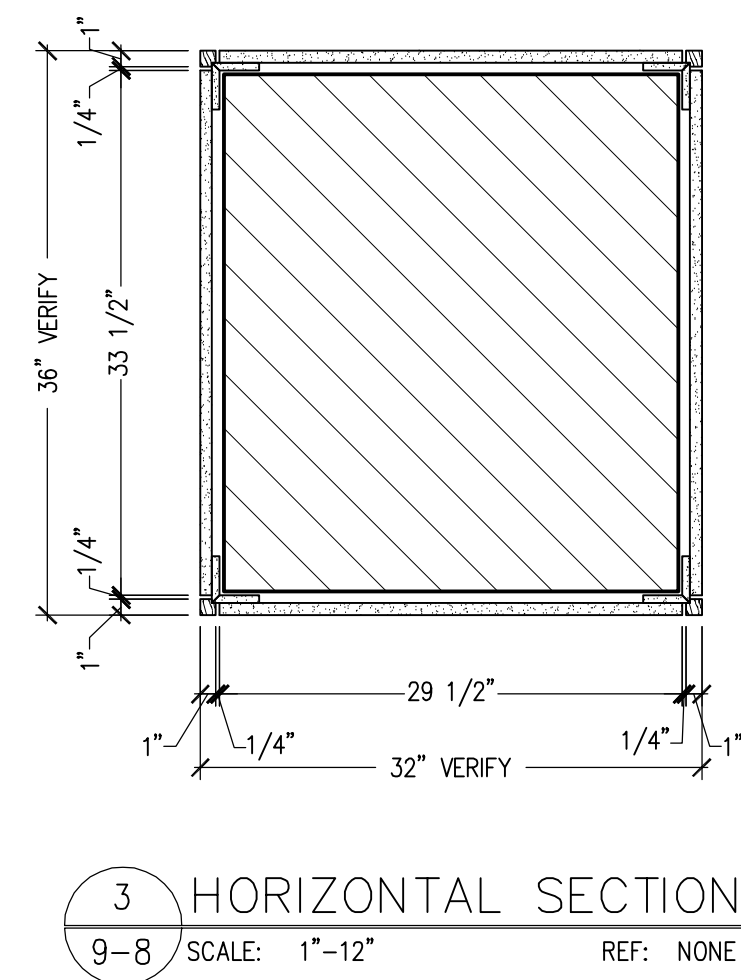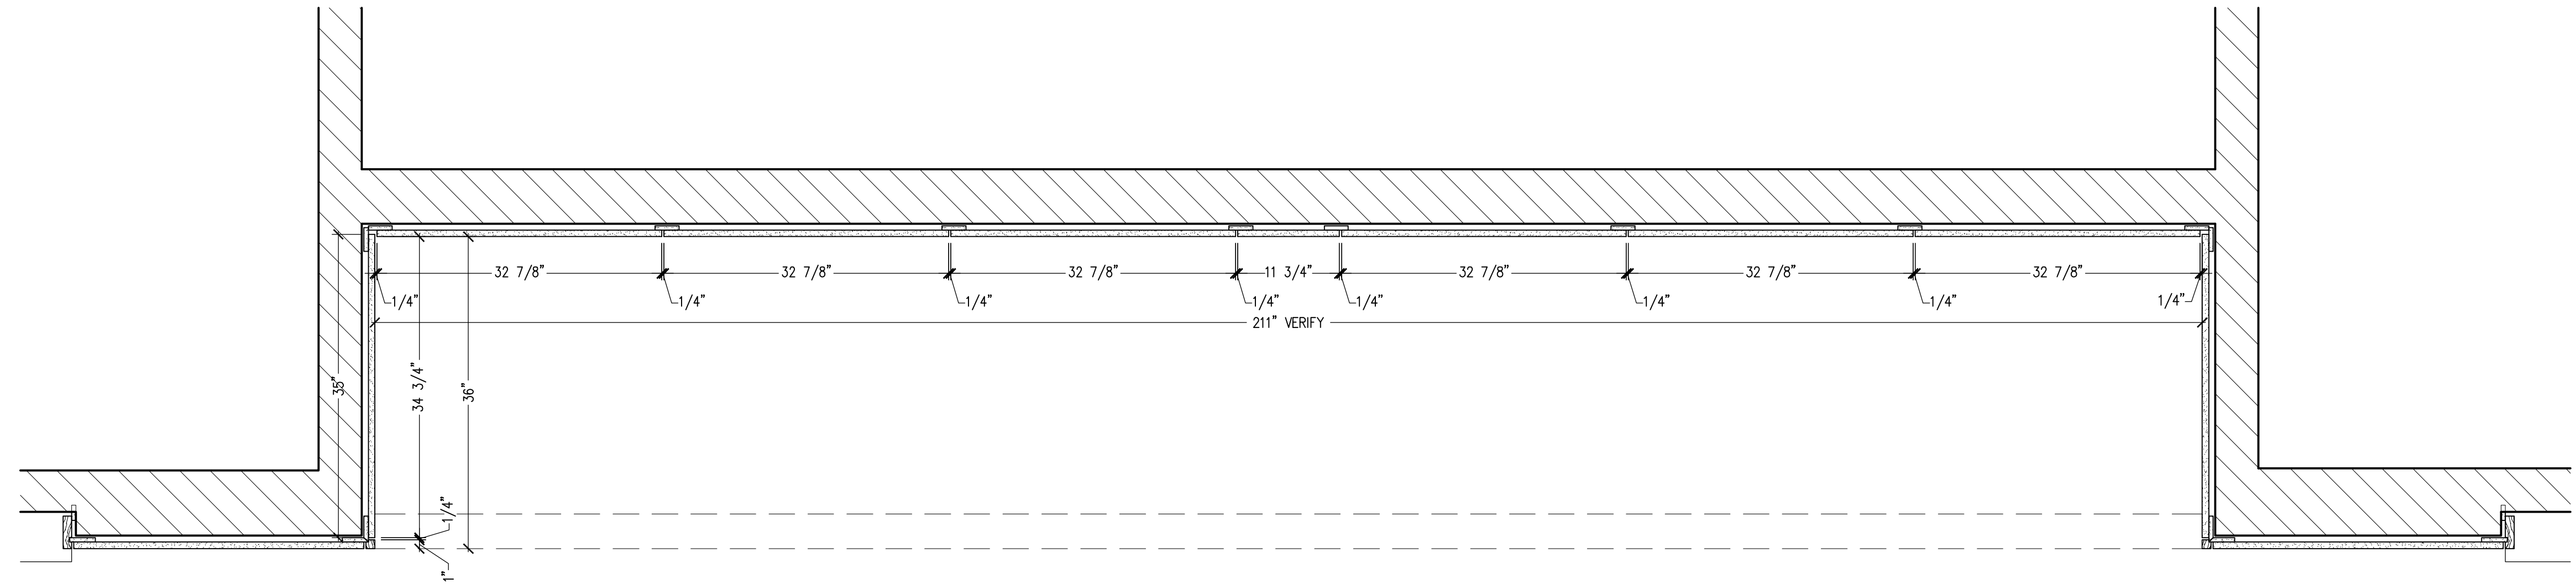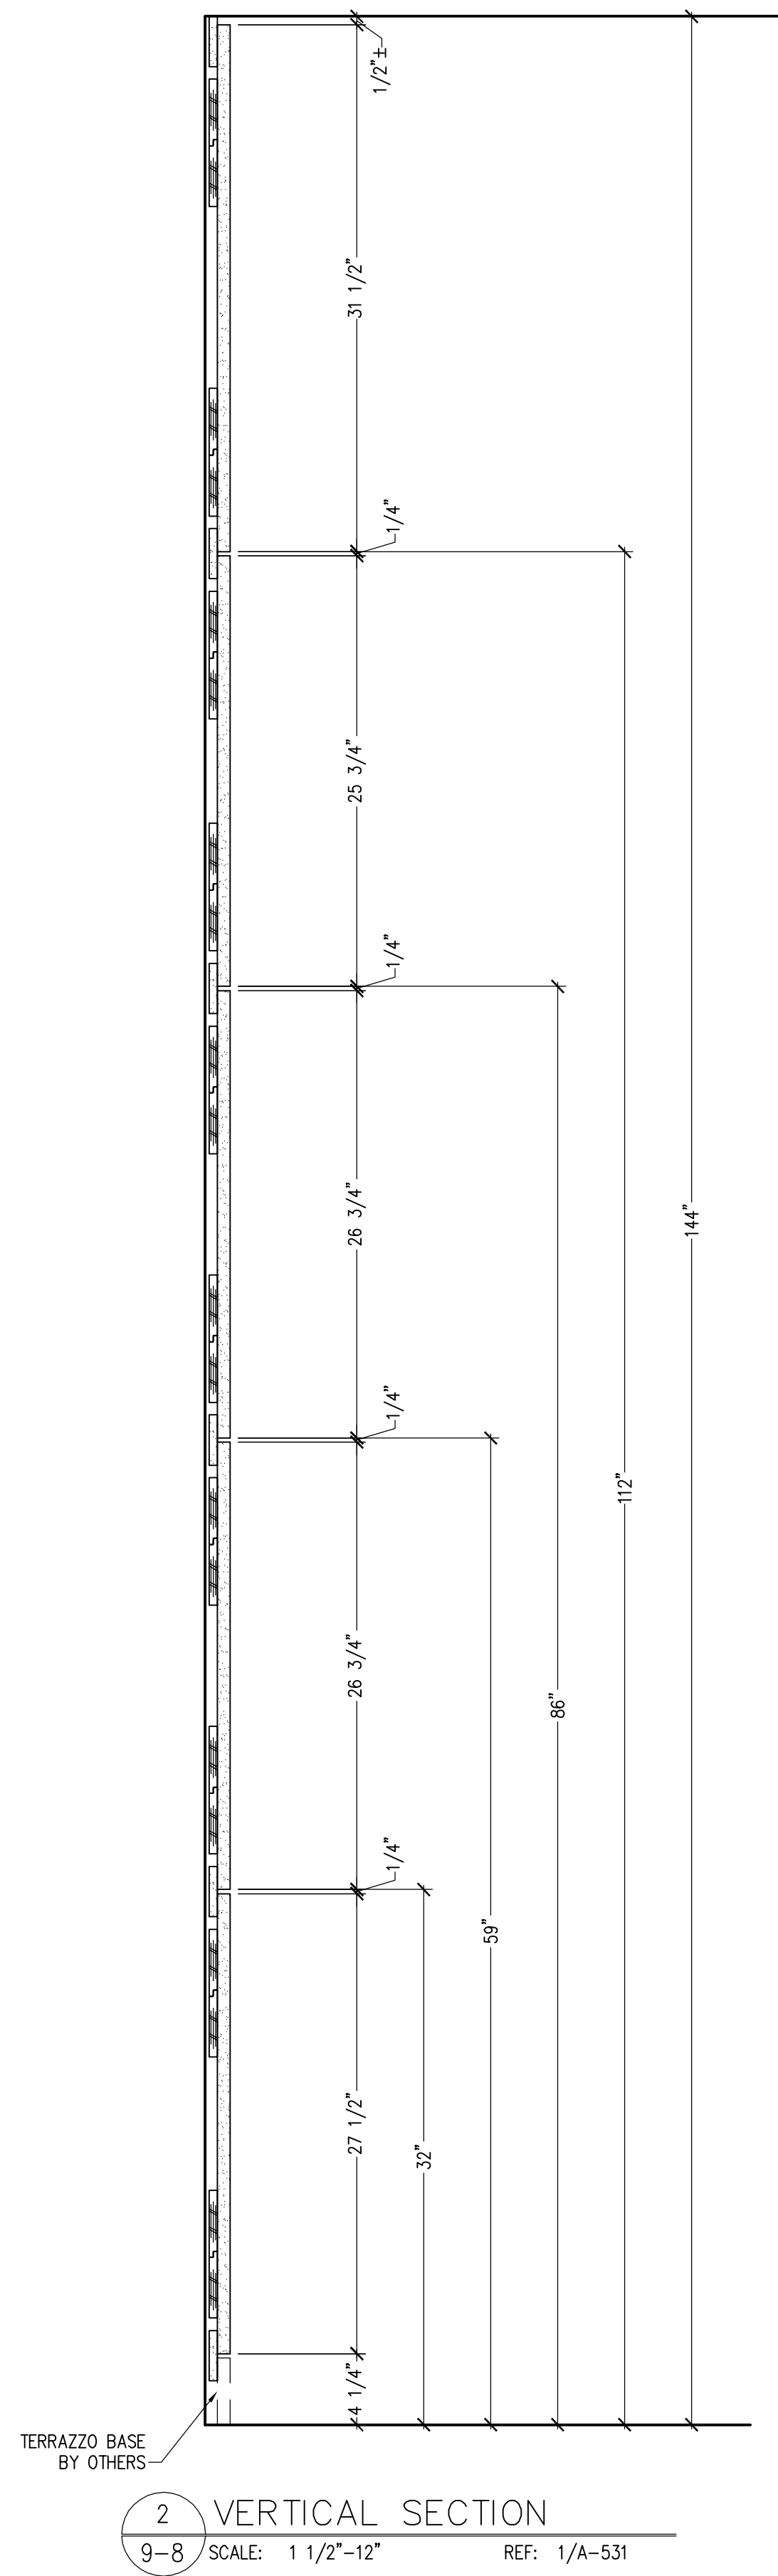

PROJECT NO.

CUTBILL NO.

PSI WORK ORDER NO.

SCALE
AS SHOWN

DRAWN BY
TM

DATE
05/25/06


DELIVERY DATE

REVISIONS		
NO.	DATE	DESCRIPTION
1		
2		
3		
4		
5		
6		
7		
8		
9		
10		
11		
12		


SHEET NO.

9-8


PRELIMINARY

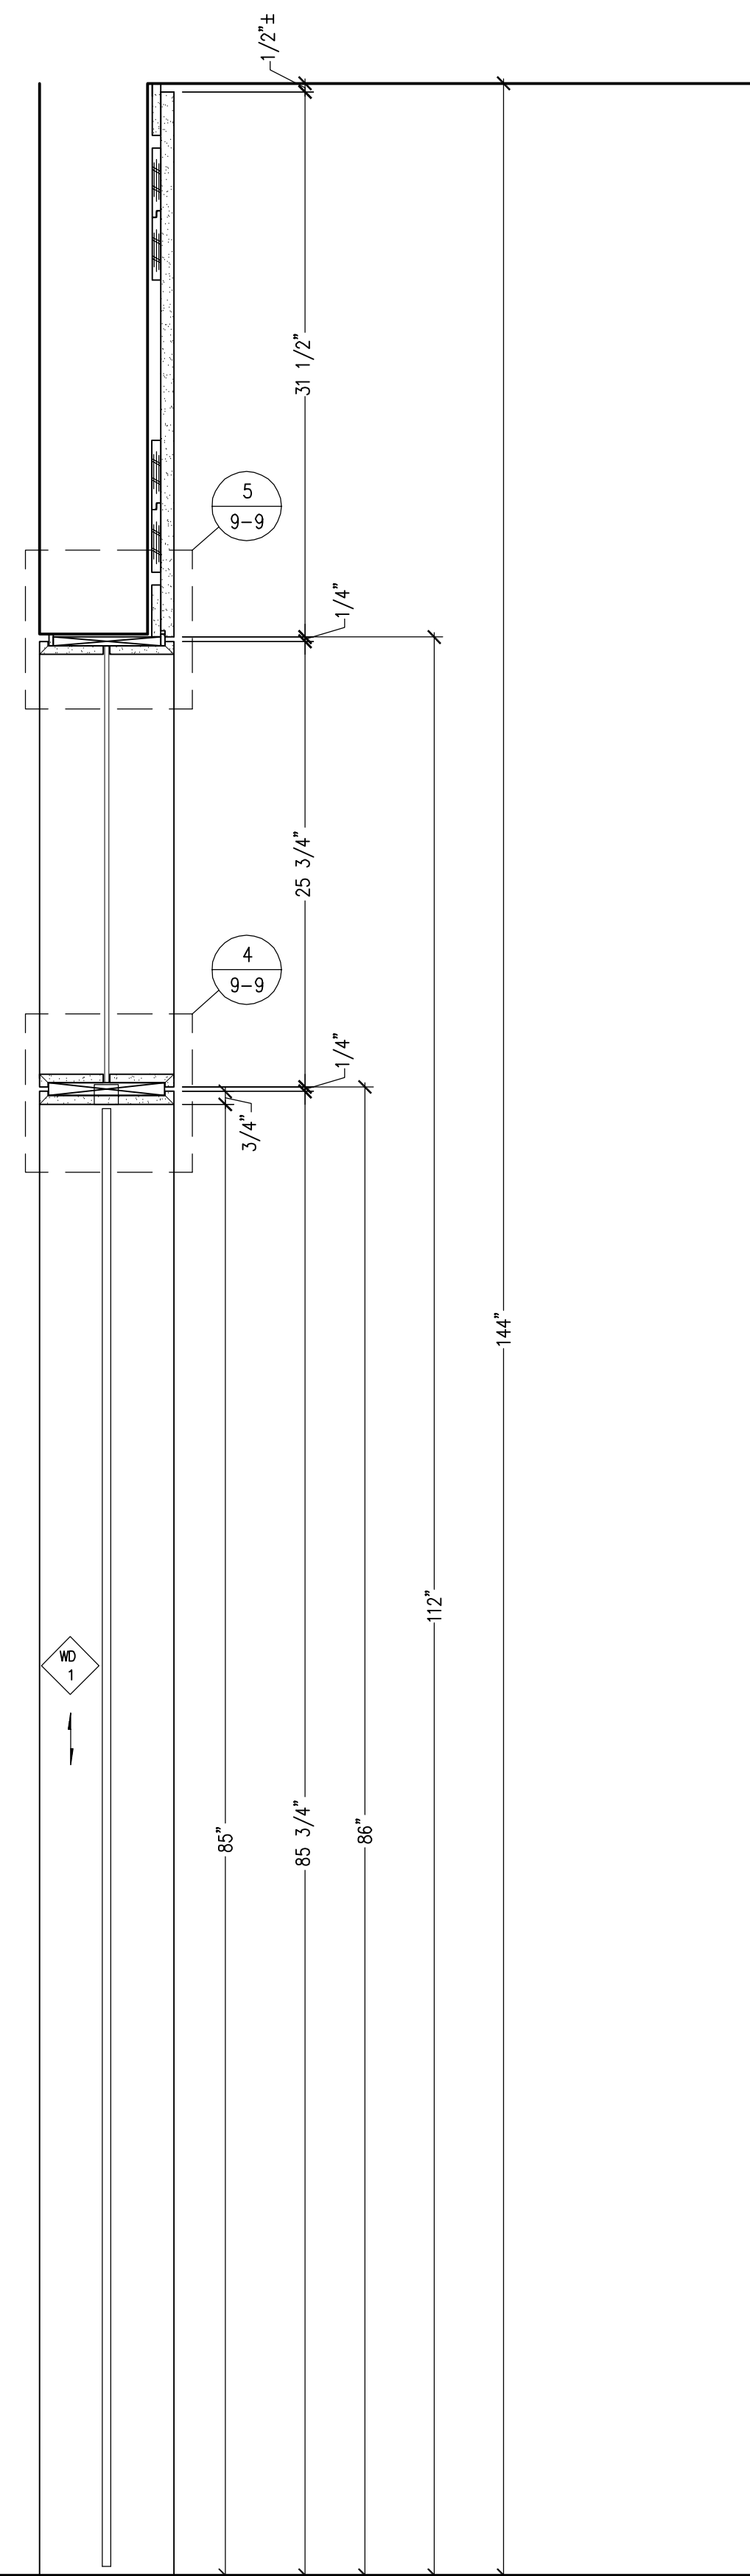


1 VERTICAL SECTION
9-9 SCALE: 1 1/2"=12" REF: NONE

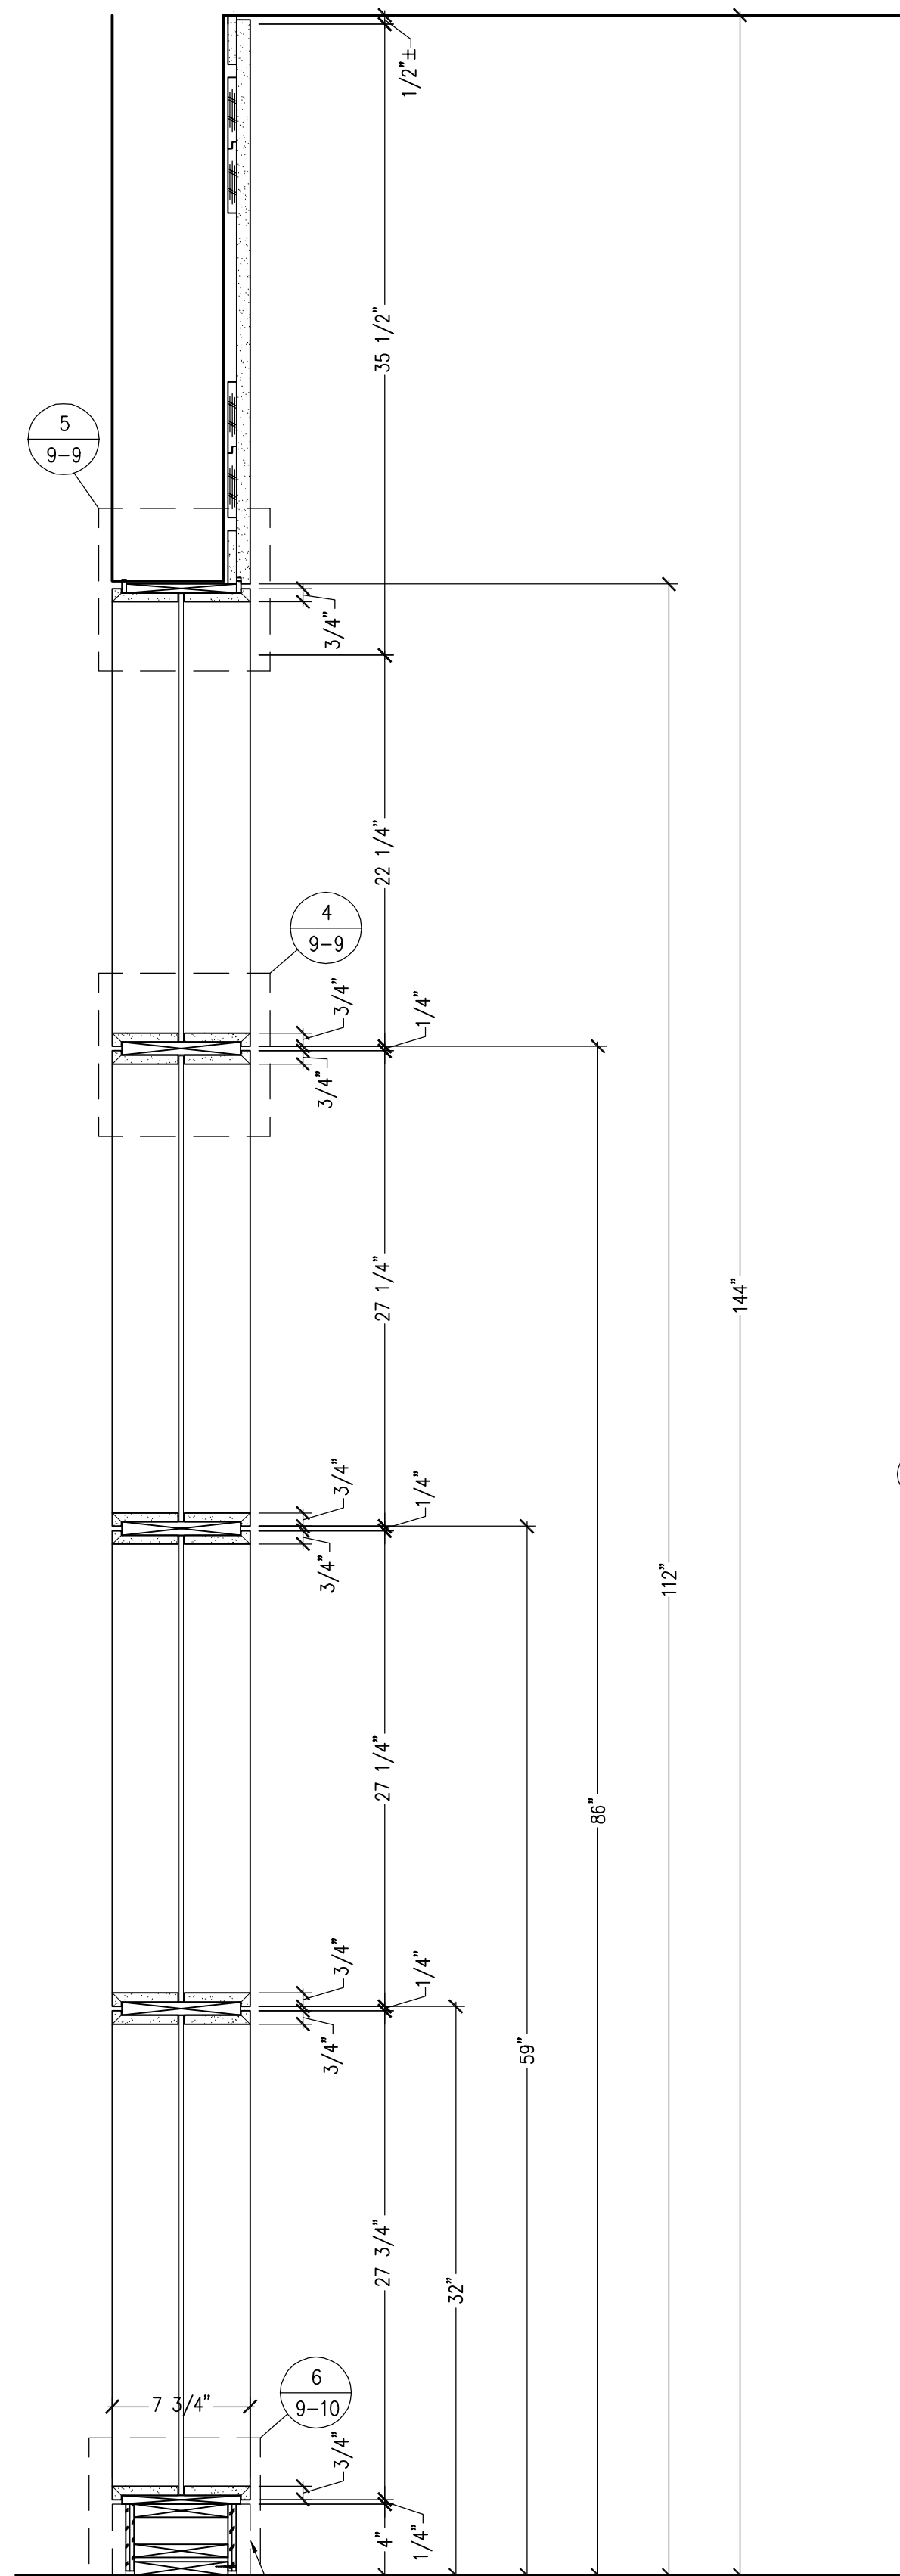


2 VERTICAL SECTION
9-9 SCALE: 1 1/2"=12" REF: 1/A-531

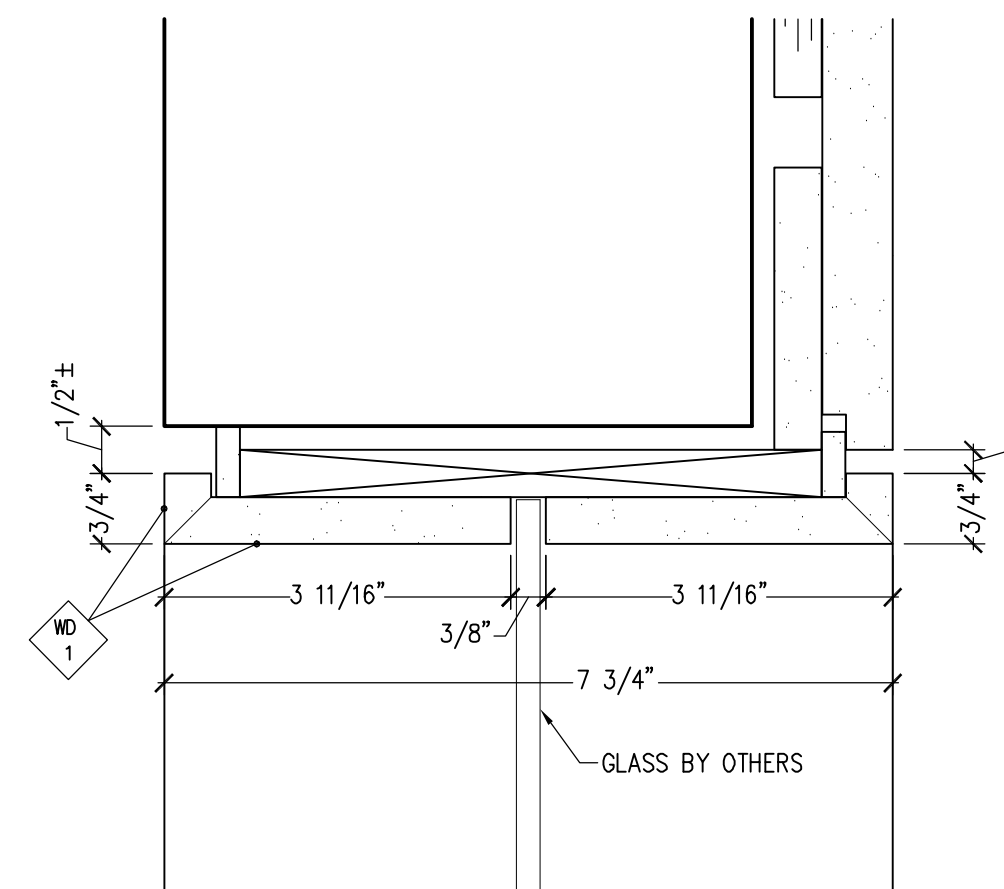

5 DETAIL
9-9 SCALE: 1 1/2"=12" REF: 15C/A-531

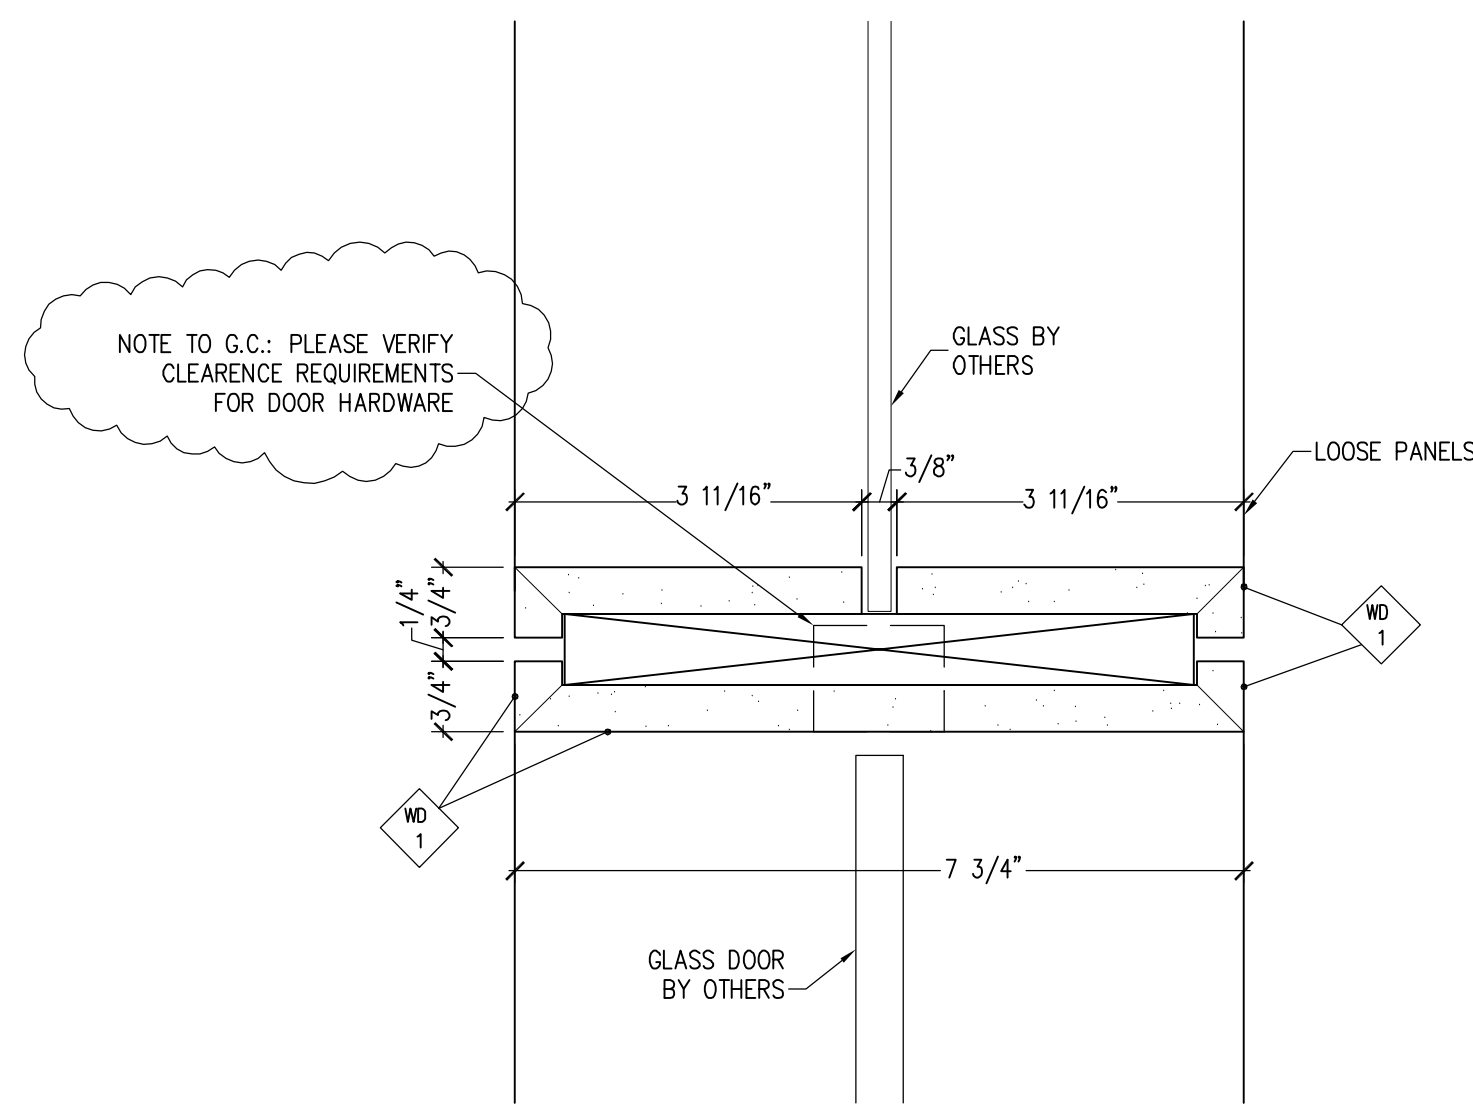

4 DETAIL
9-9 SCALE: 1 1/2"=12" REF: NONE

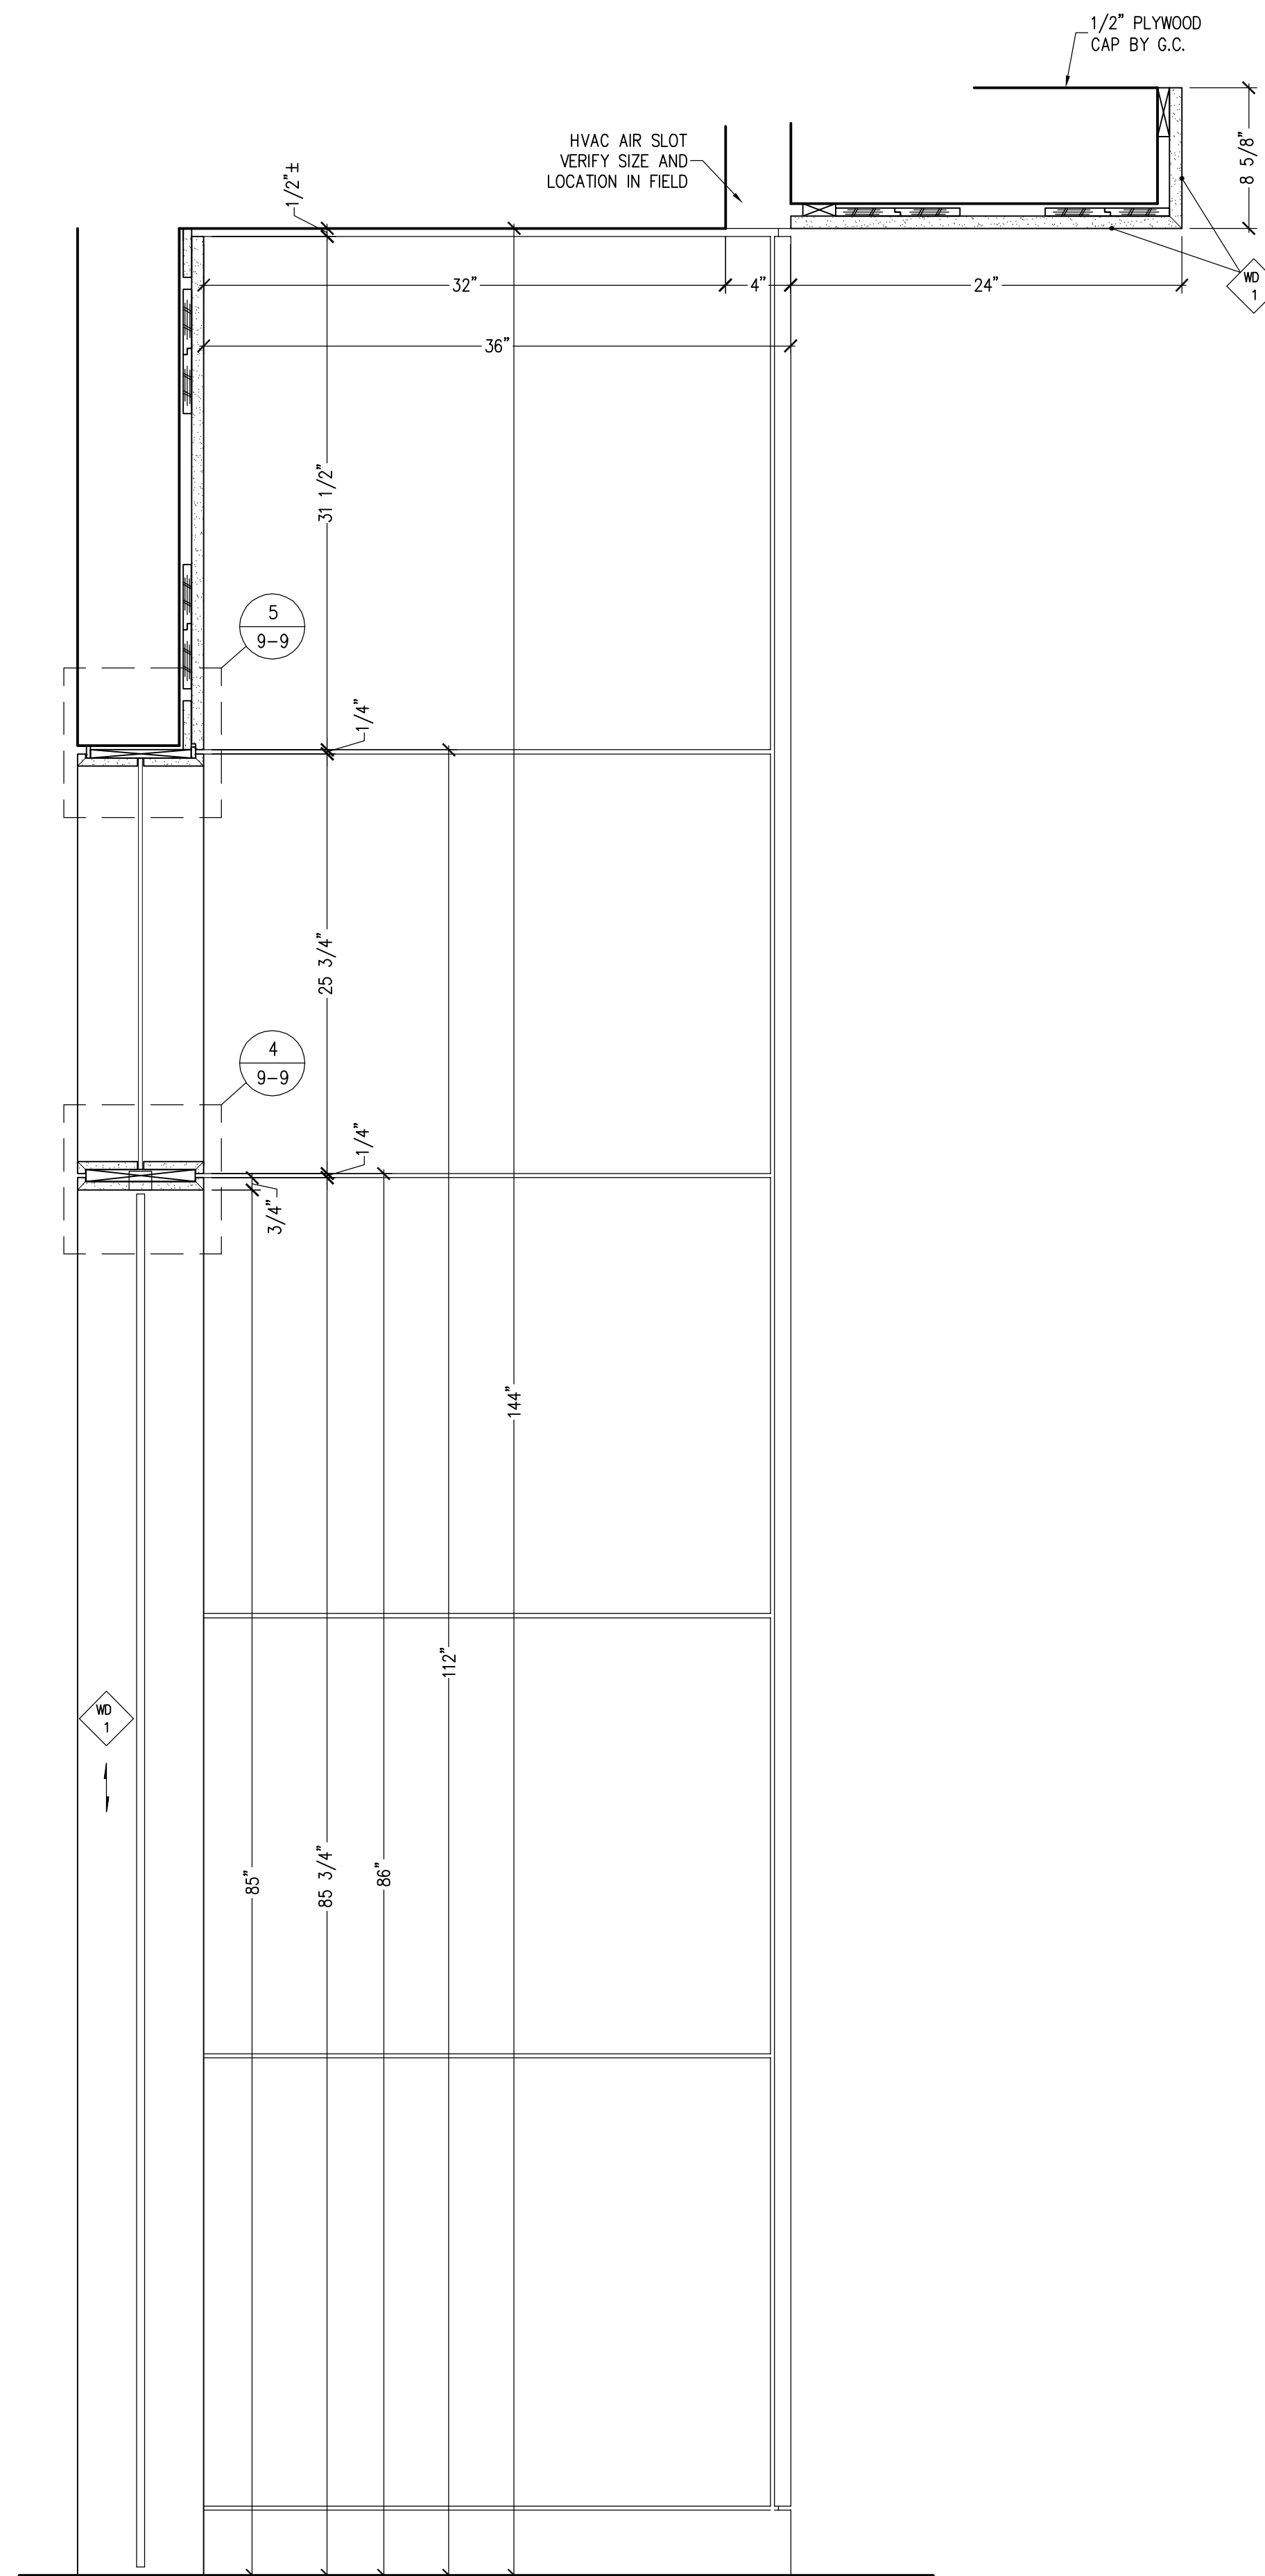

3 VERTICAL SECTION
9-9 SCALE: 1 1/2"=12" REF: NONE

PROJECT NO.

CUTBILL NO.

PSI WORK ORDER NO.

SCALE
AS SHOWN

DRAWN BY
TM

DATE
05/26/06


DELIVERY DATE

REVISIONS		
NO.	DATE	DESCRIPTION
1		
2		
3		
4		
5		
6		
7		
8		
9		
10		
11		
12		


SHEET NO.

9-9


PRELIMINARY

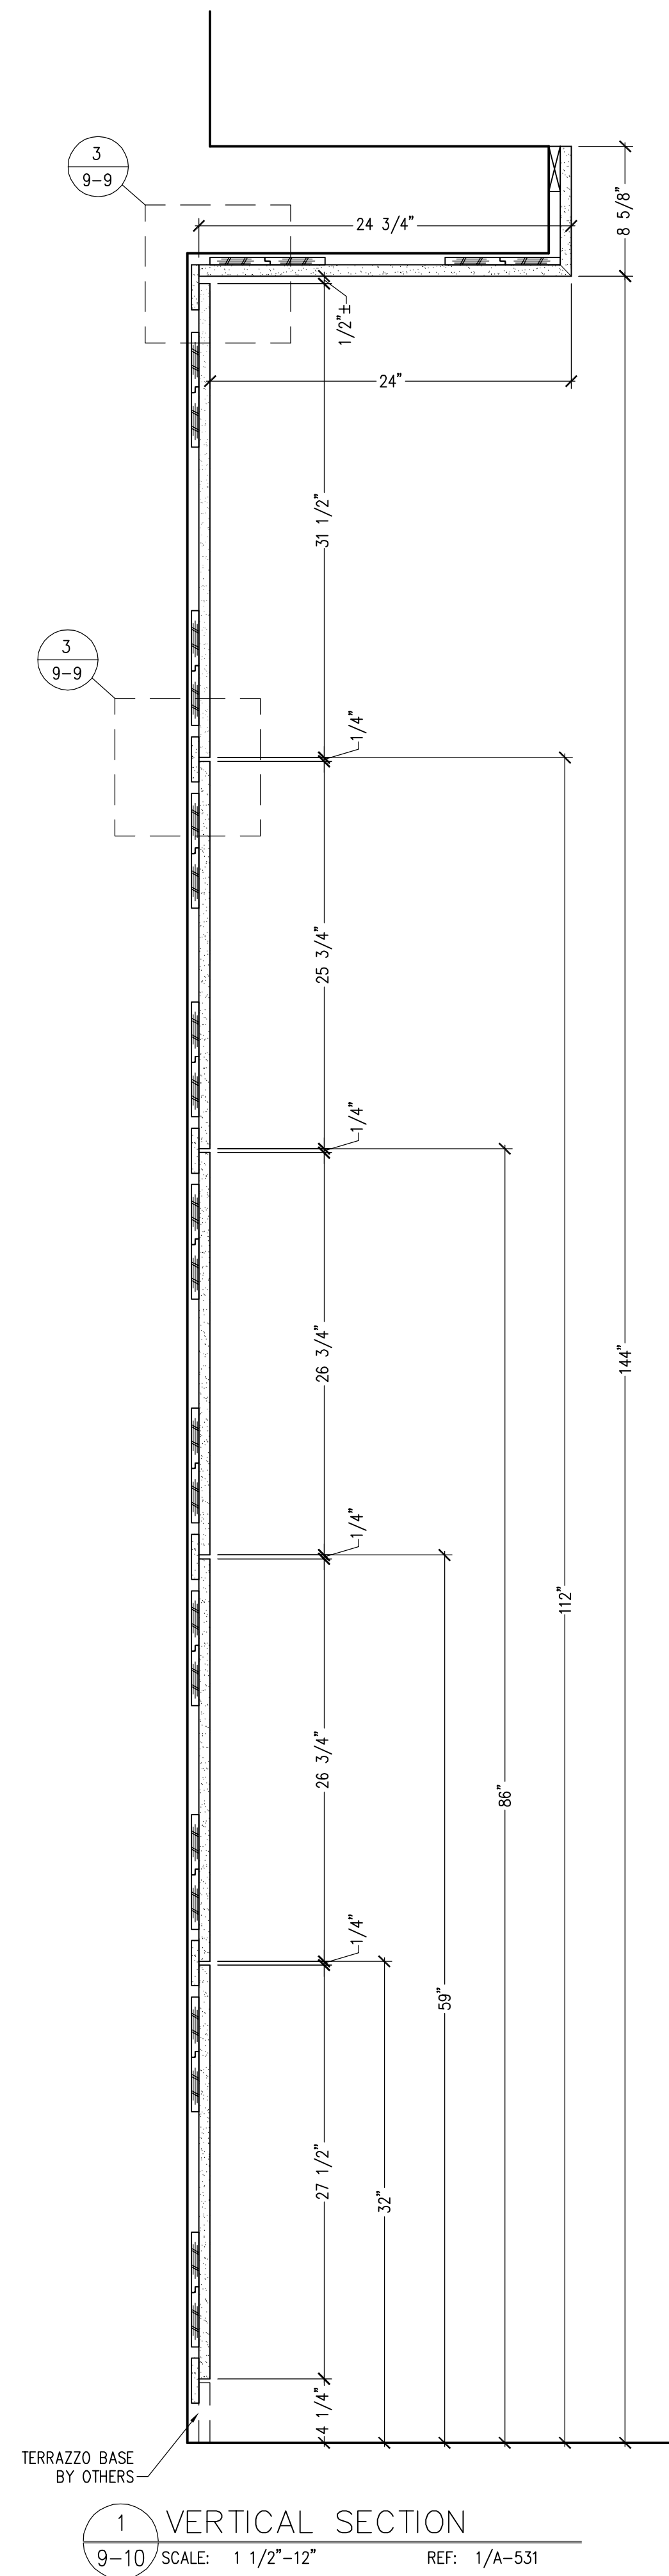


1 VERTICAL SECTION
9-10 SCALE: 1 1/2"-12" REF: 1/A-531

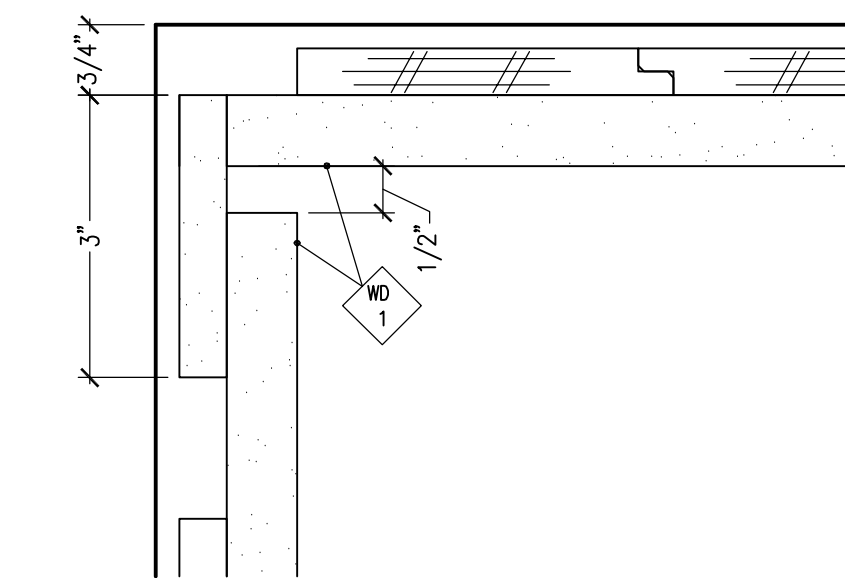


3 DETAIL
9-10 SCALE: 6"=12" REF: NONE

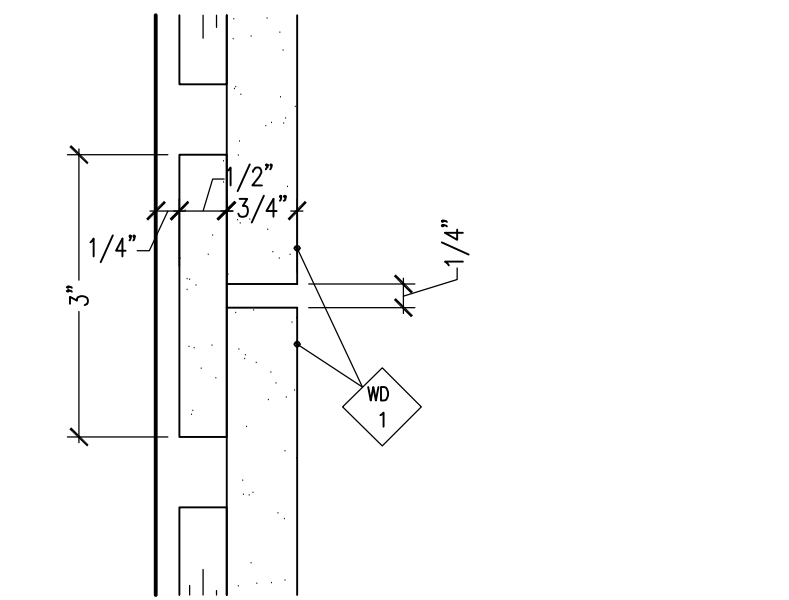


4 DETAIL
9-10 SCALE: 6"=12" REF: 5B/A-531

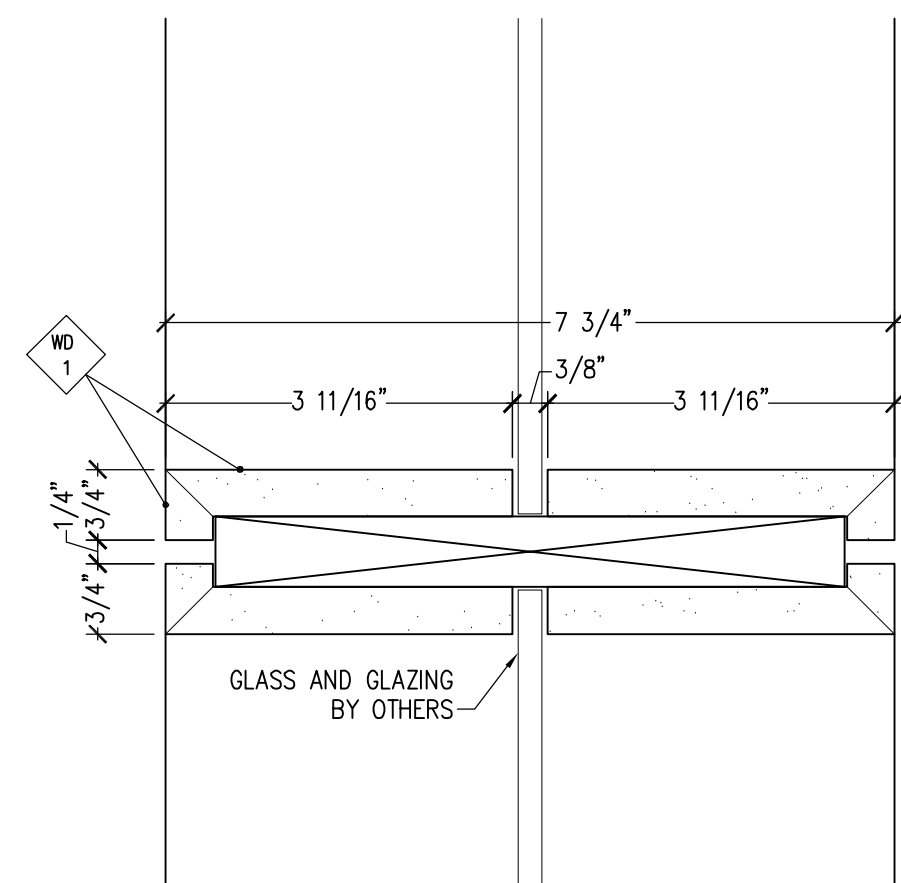

5 DETAIL
9-10 SCALE: 6"=12" REF: 15B/A-531

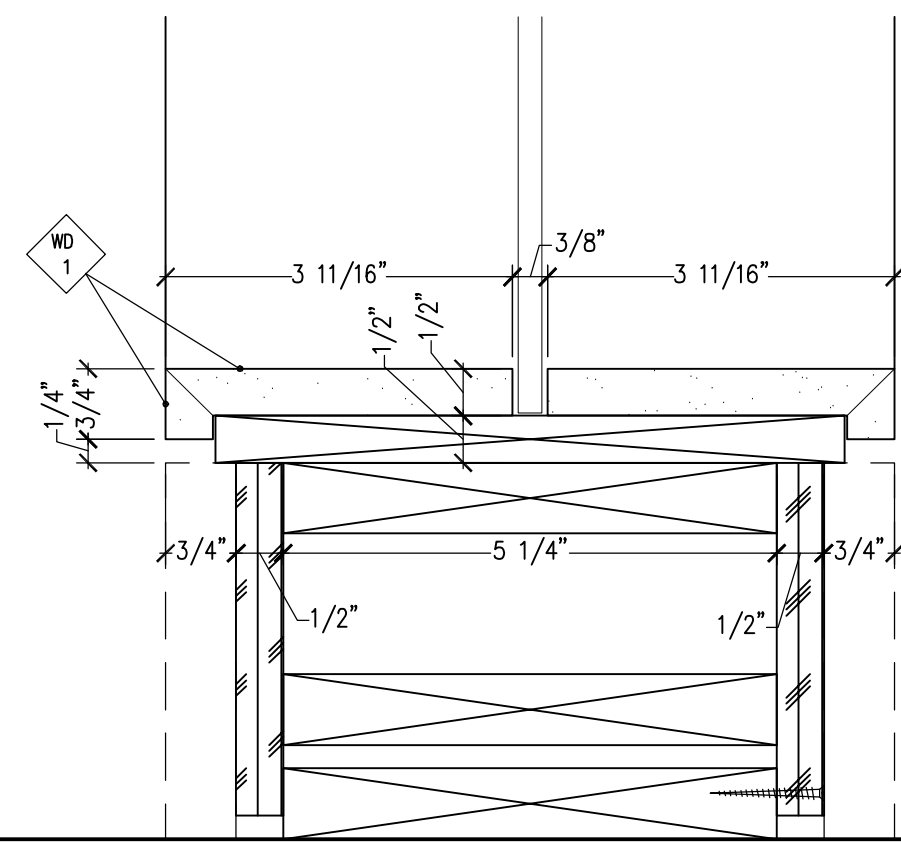

6 DETAIL
9-10 SCALE: 6"=12" REF: 15A/A-531

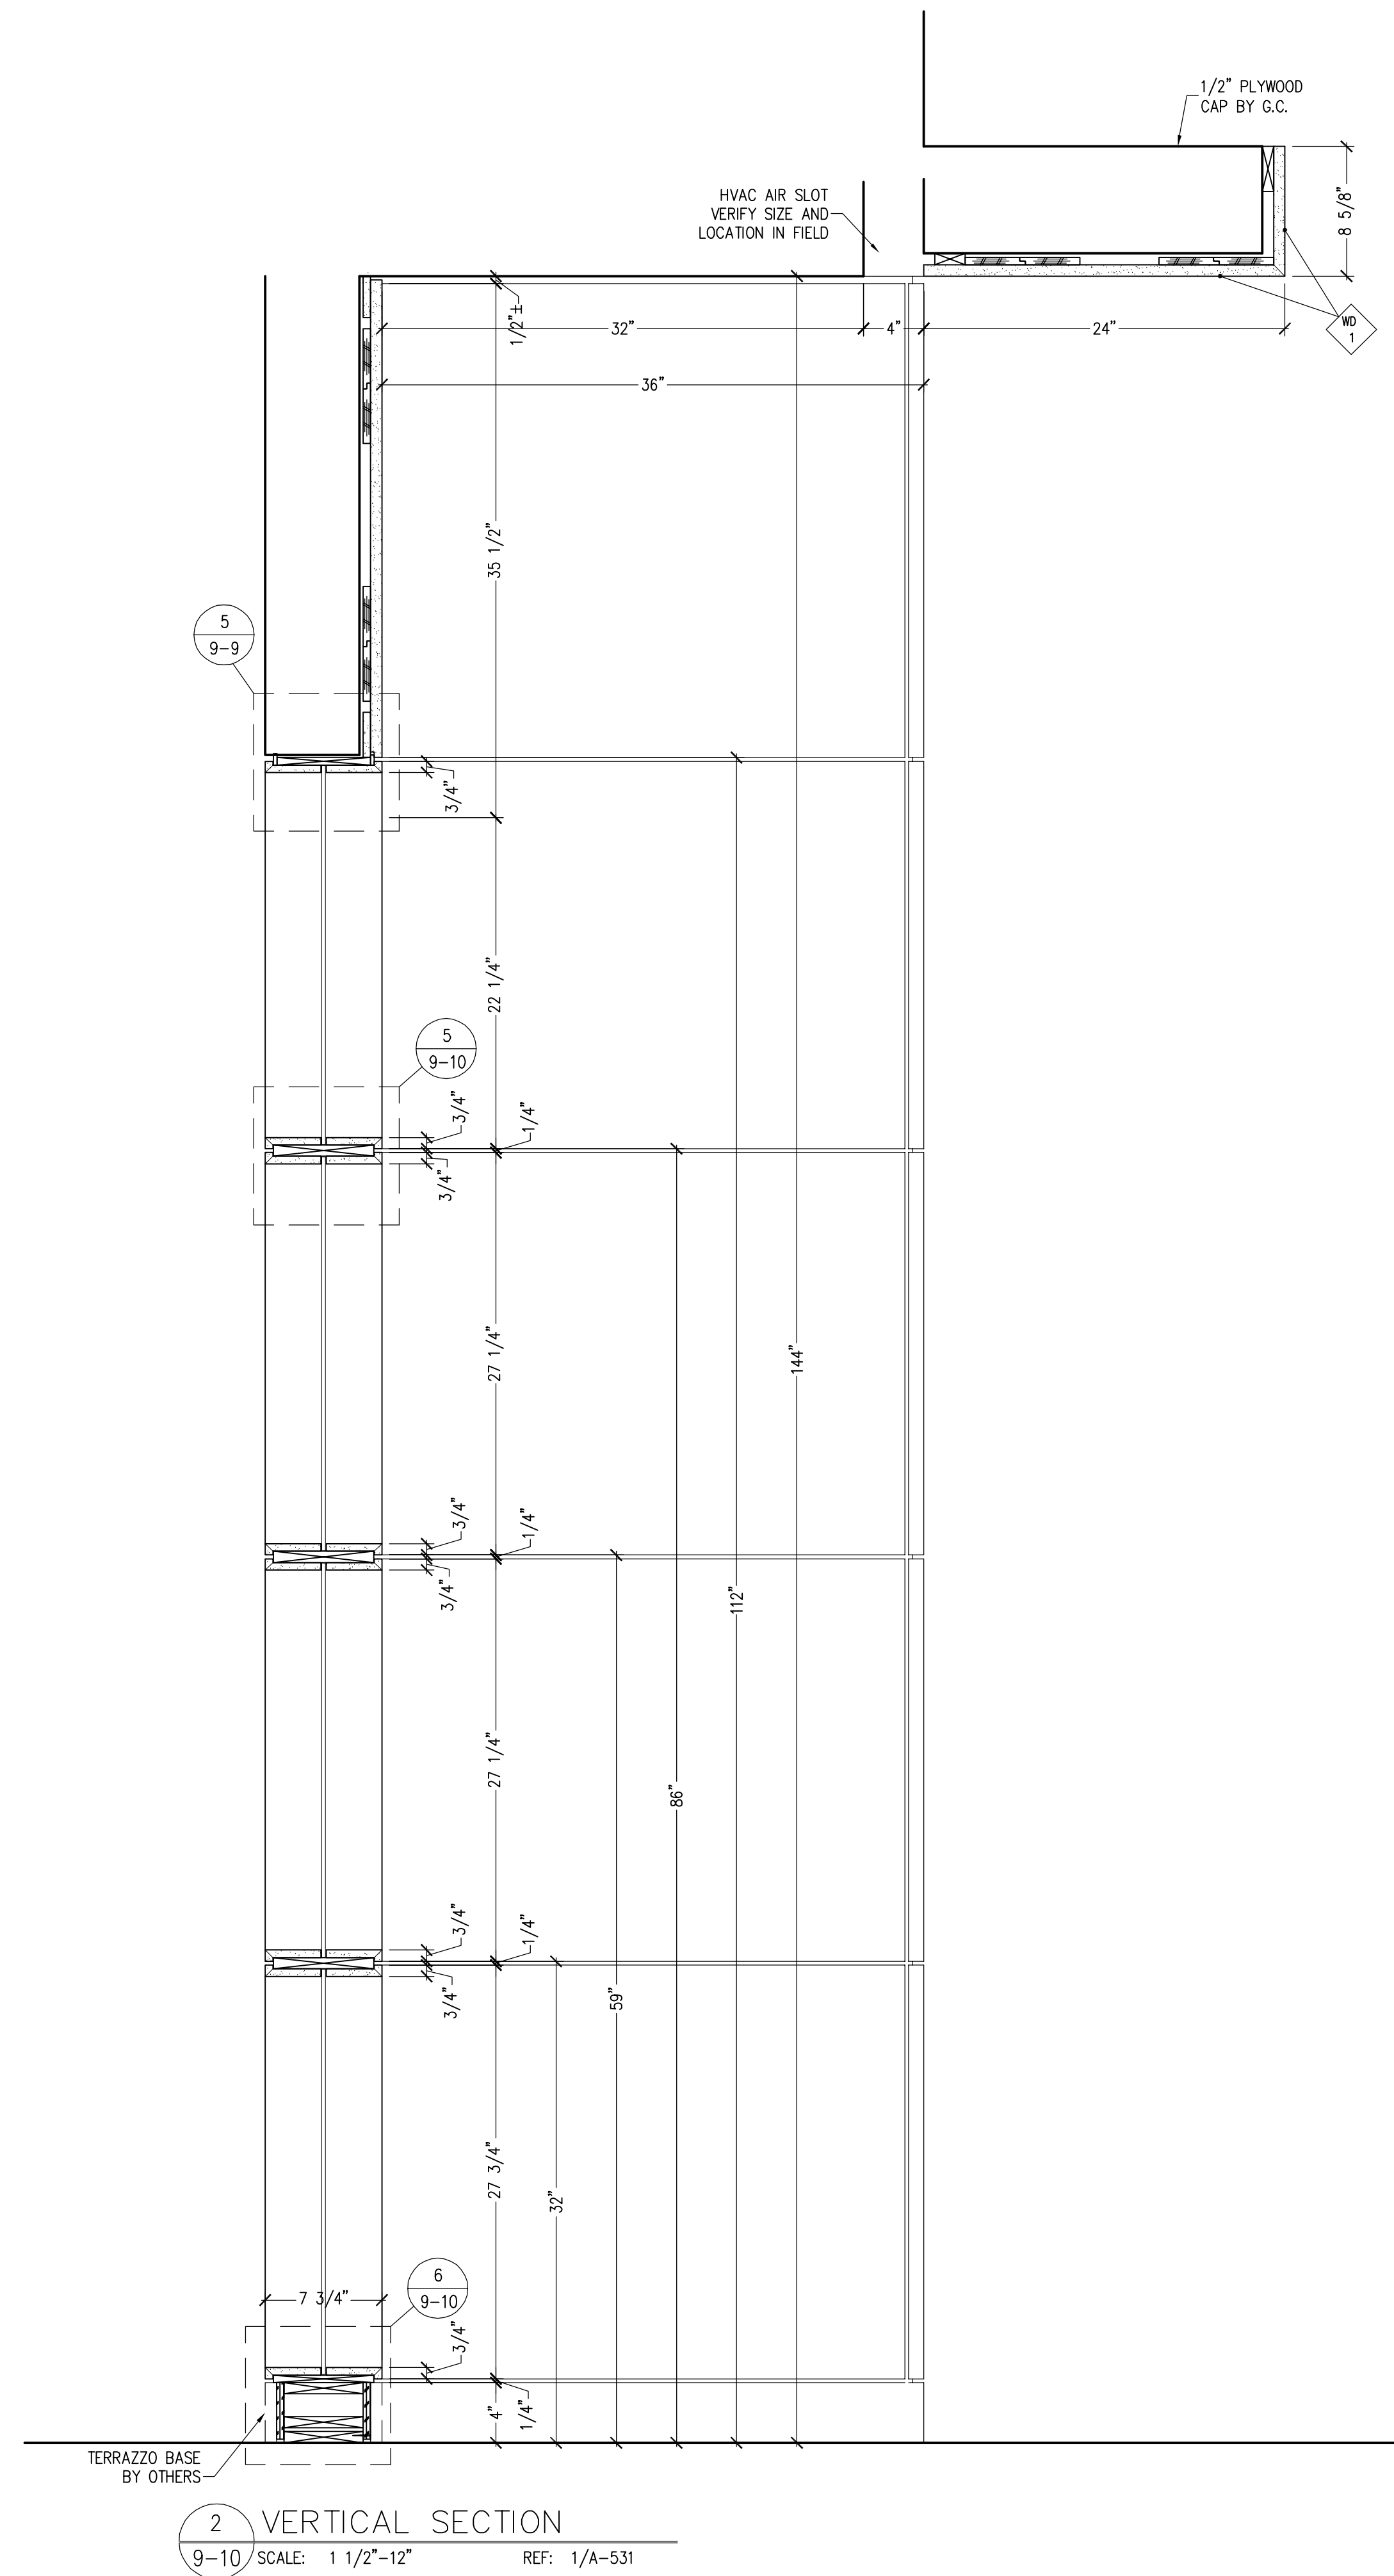

2 VERTICAL SECTION
9-10 SCALE: 1 1/2"-12" REF: 1/A-531

PROJECT NO.

CUTBILL NO.

PSI WORK ORDER NO.

SCALE
AS SHOWN

DRAWN BY
TM

DATE
05/26/06



DELIVERY DATE

REVISIONS		
NO.	DATE	DESCRIPTION
1		
2		
3		
4		
5		
6		
7		
8		
9		
10		
11		
12		

SHEET NO.

9-10

PRELIMINARY

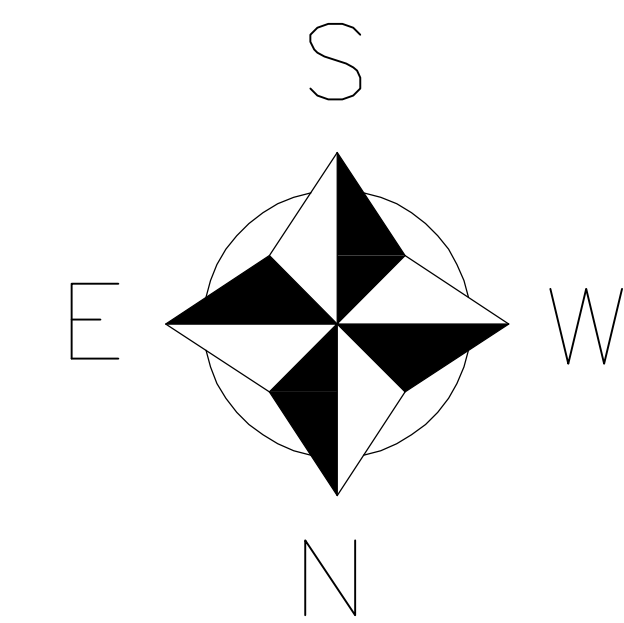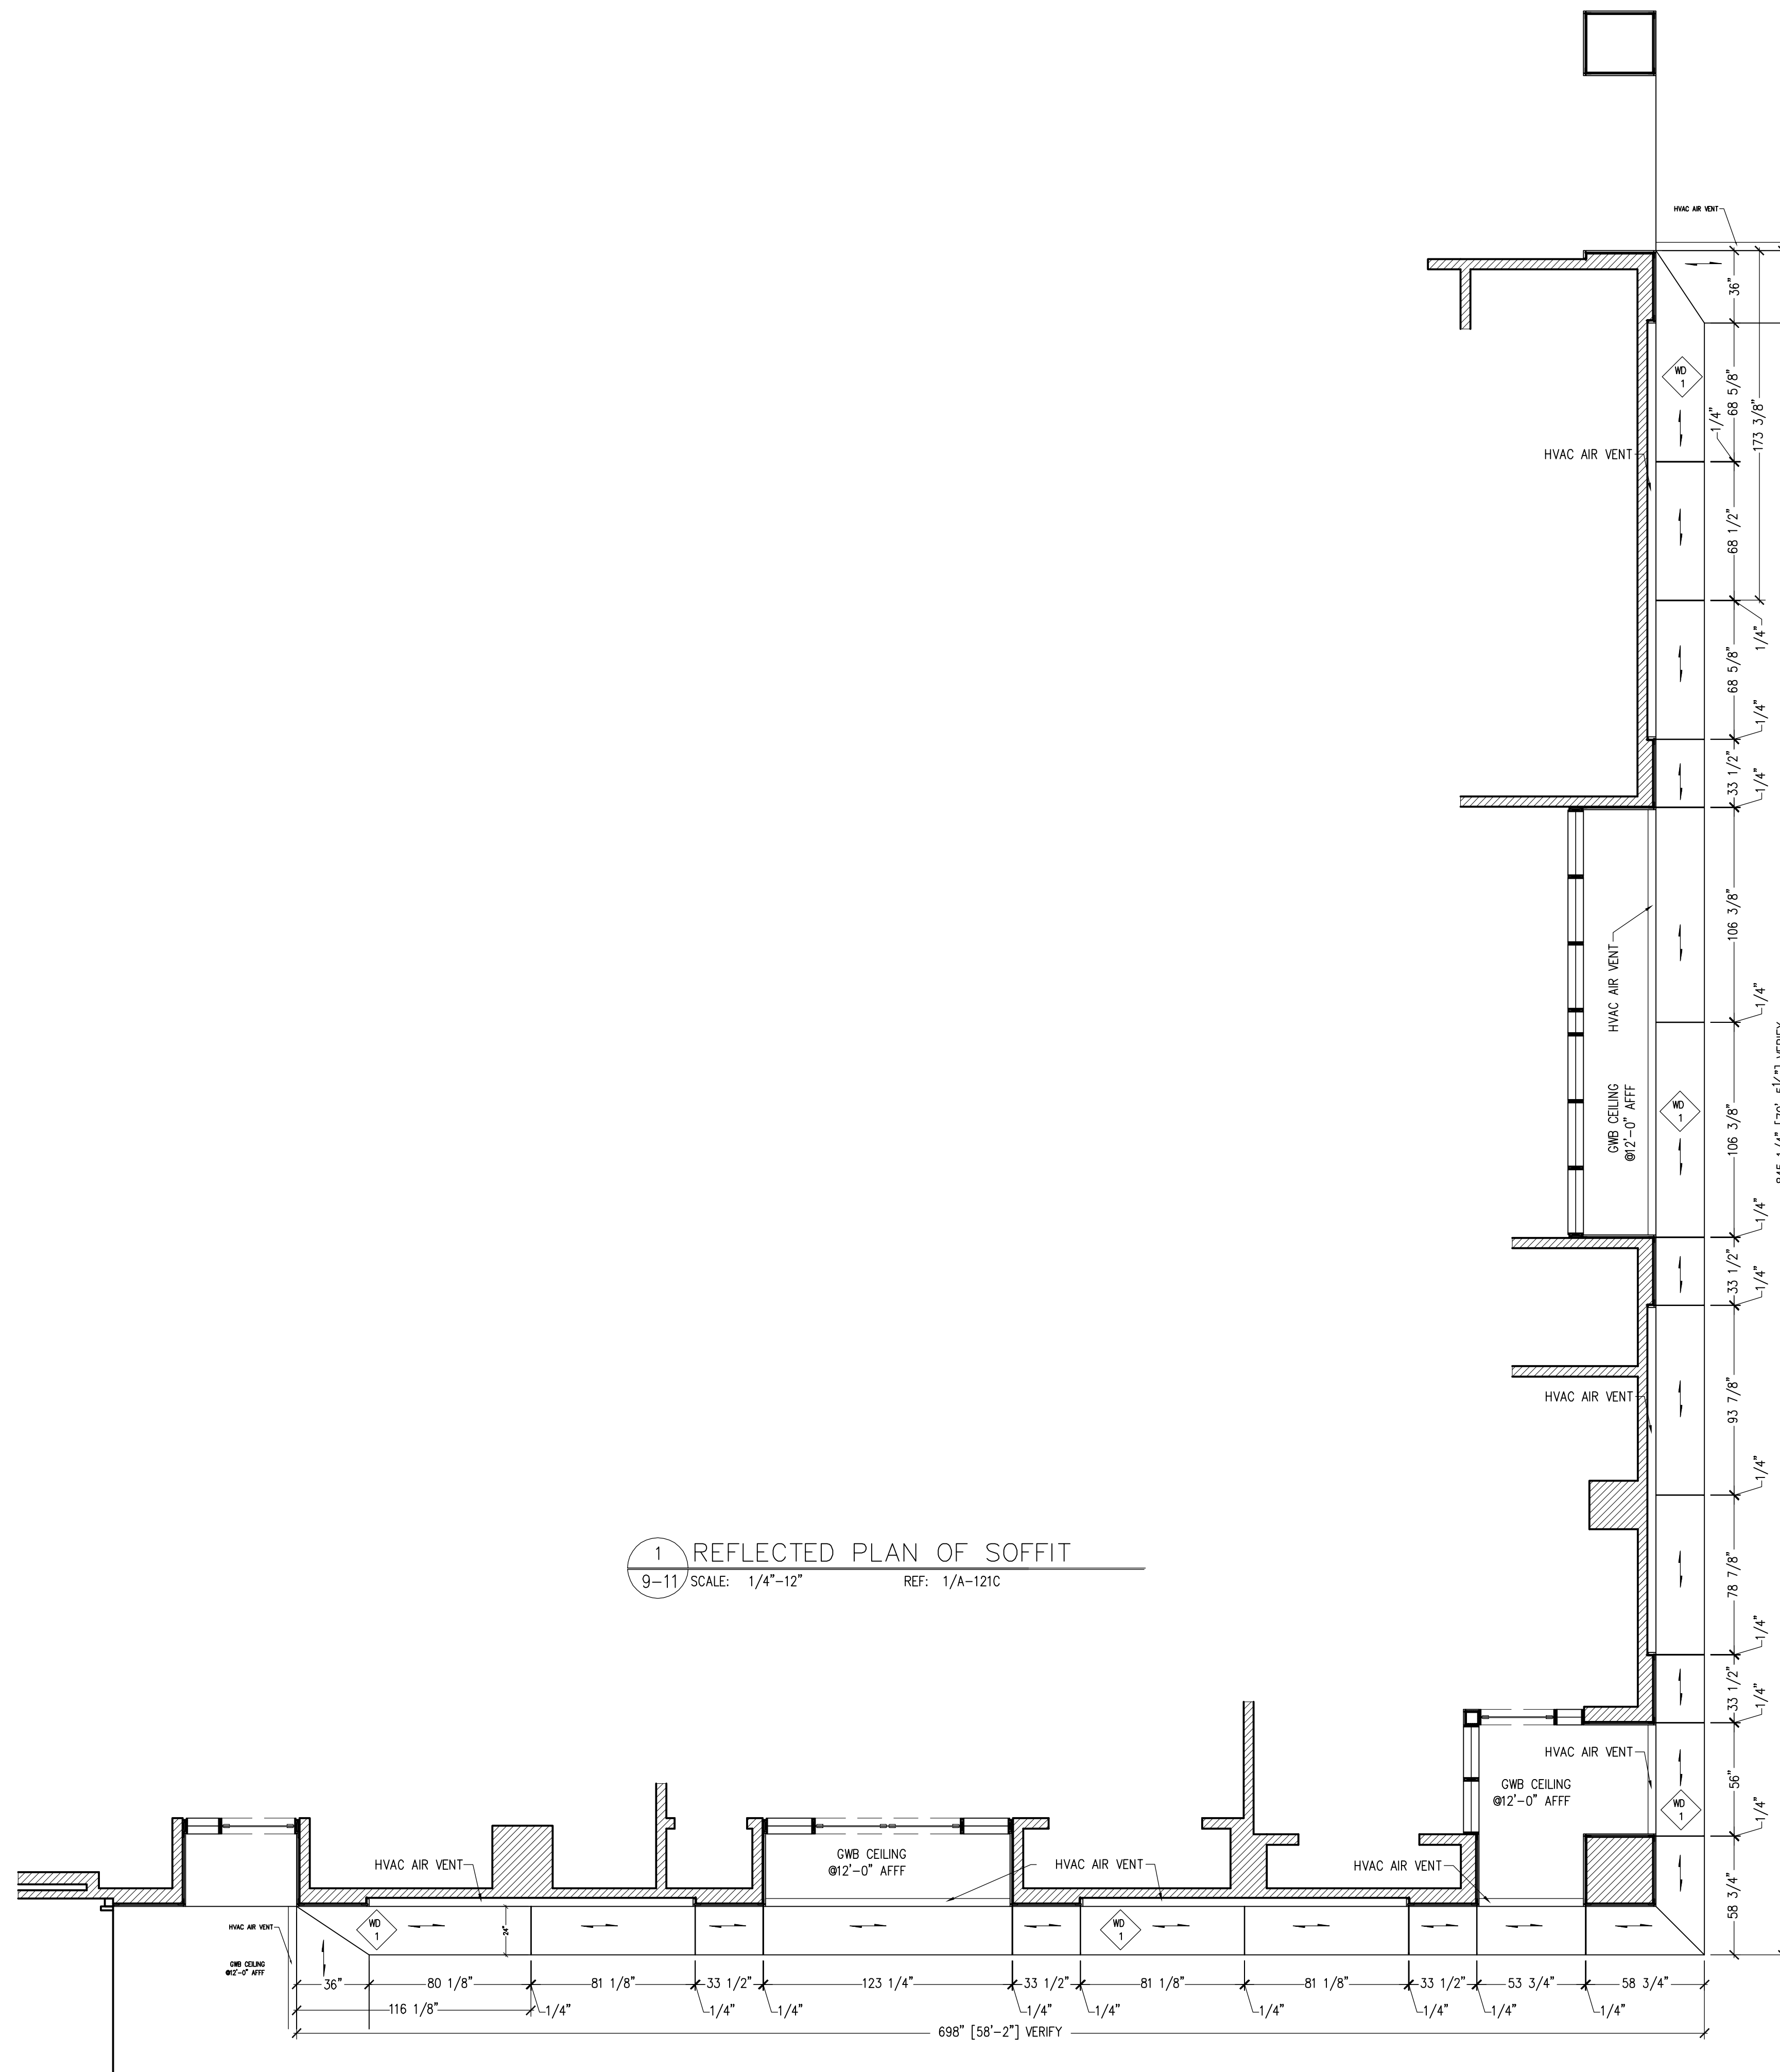

PROJECT NO.
 CUTBILL NO.
 PSI WORK ORDER NO.
 SCALE
 AS SHOWN
 DRAWN BY DATE
 TM 05/26/06
 DELIVERY DATE

REVISIONS		
NO.	DATE	DESCRIPTION
1		
2		
3		
4		
5		
6		
7		
8		
9		
10		
11		
12		

SHEET NO.
 9-11
 PRELIMINARY