




DRIVE




STREET

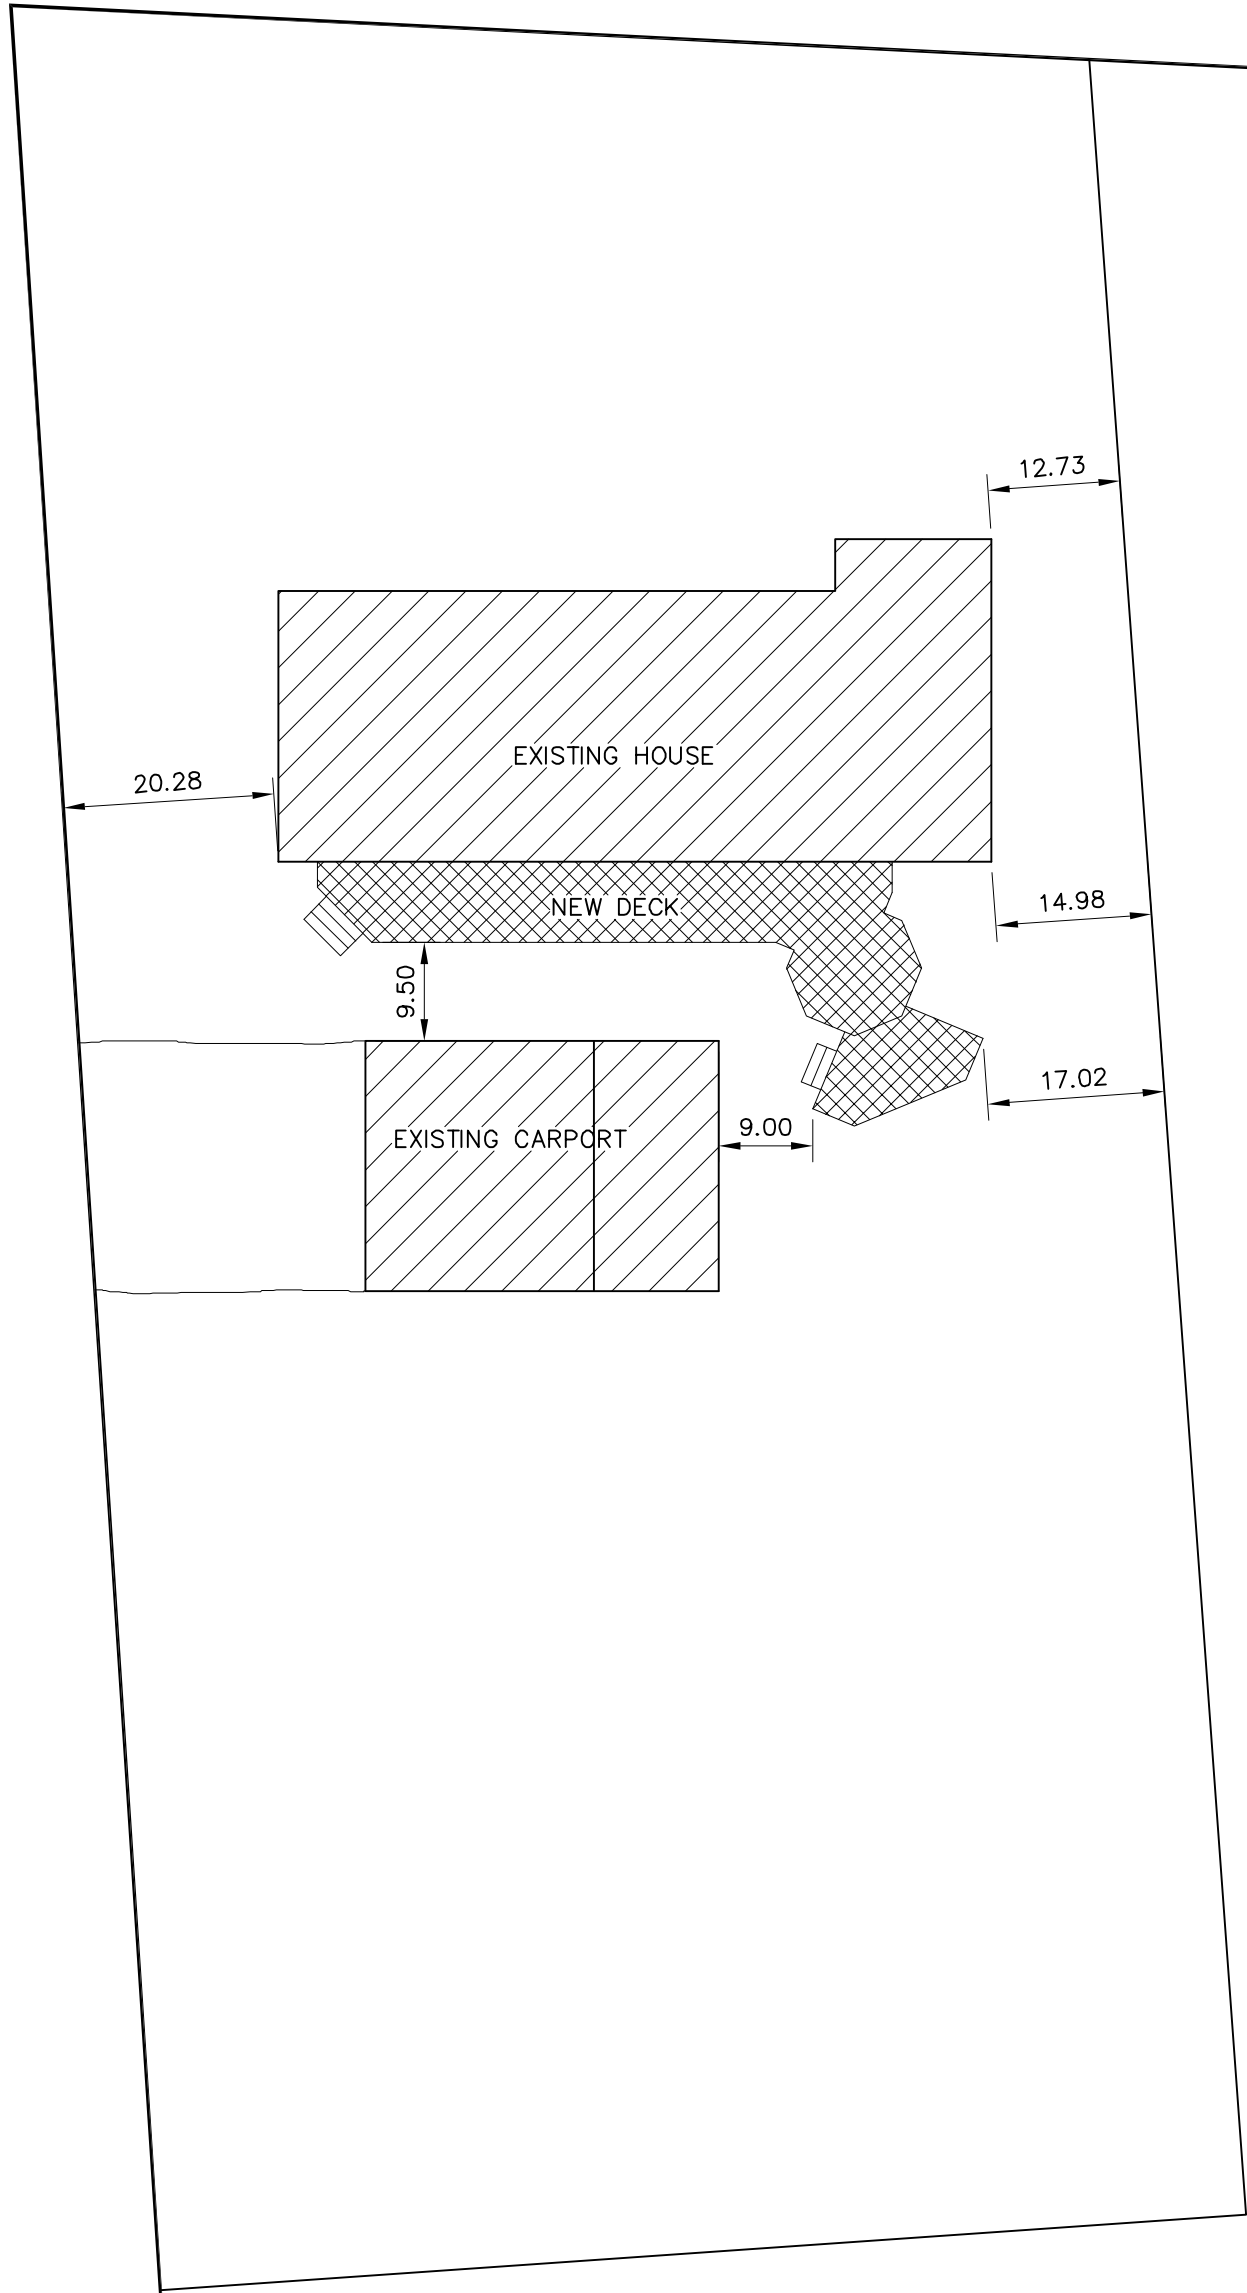

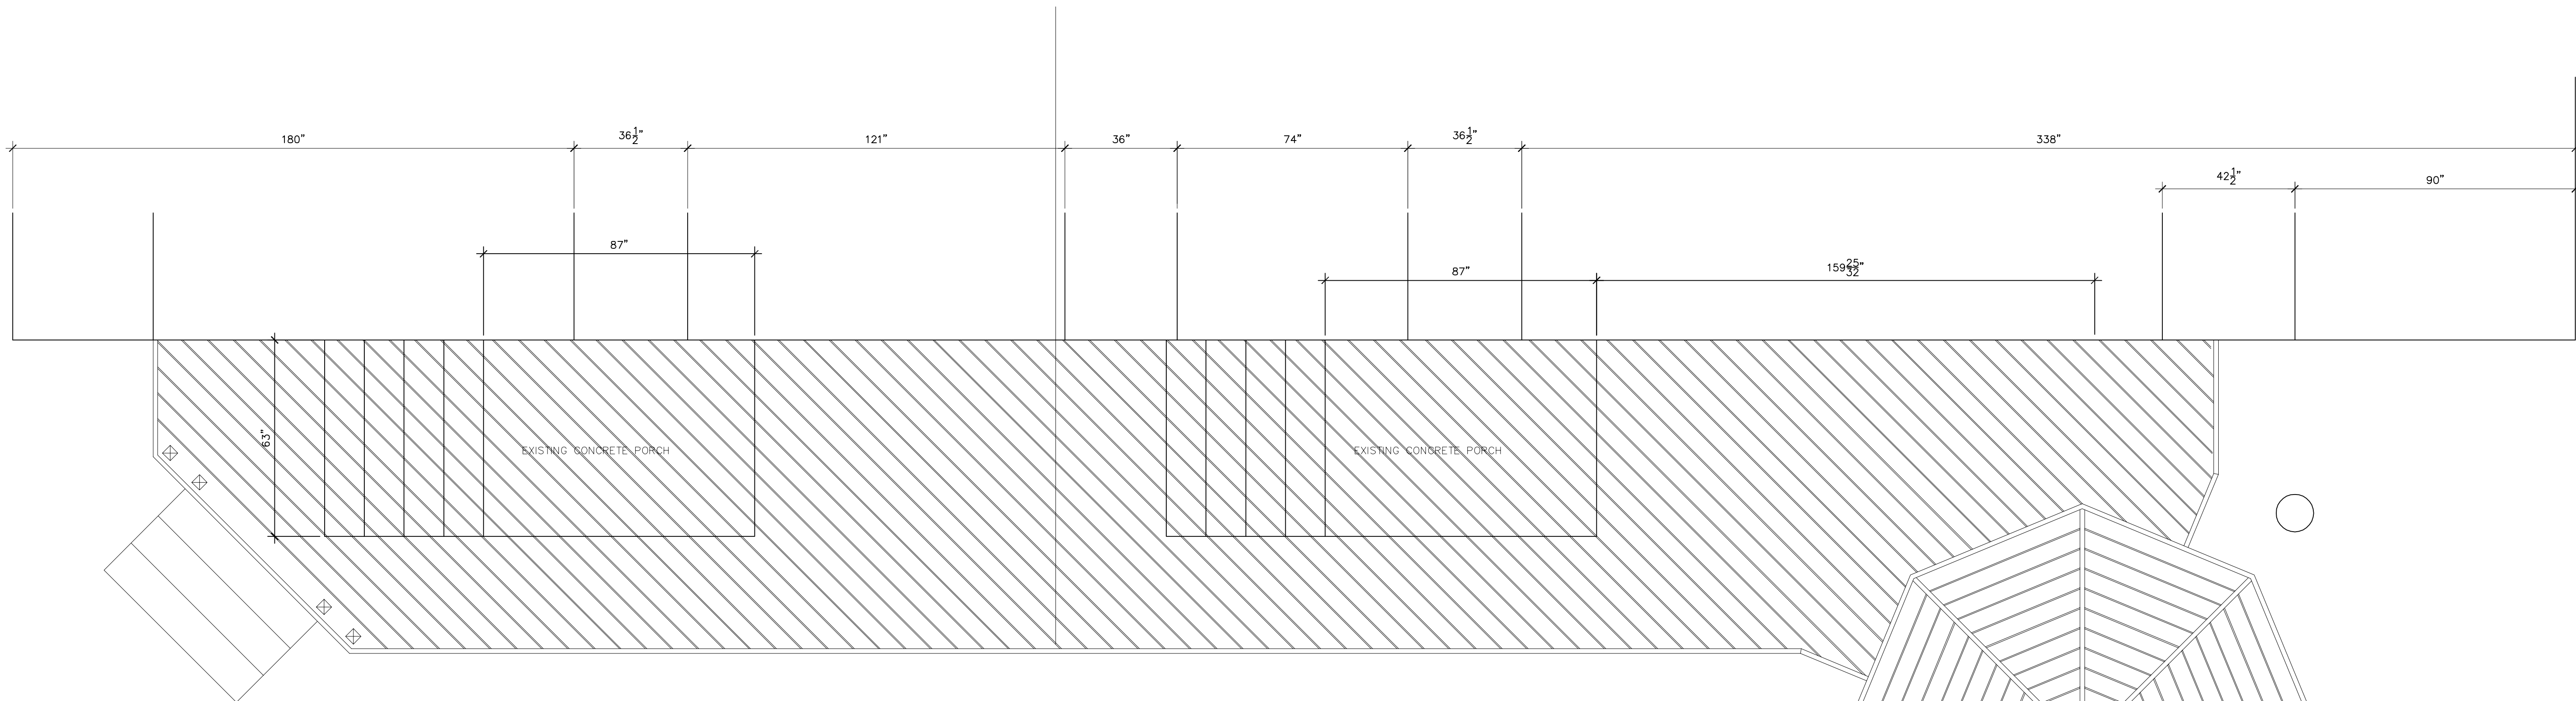


A PLAN VIEW OF DECK  
 D-1 SCALE: 1/2" = 1'-0"

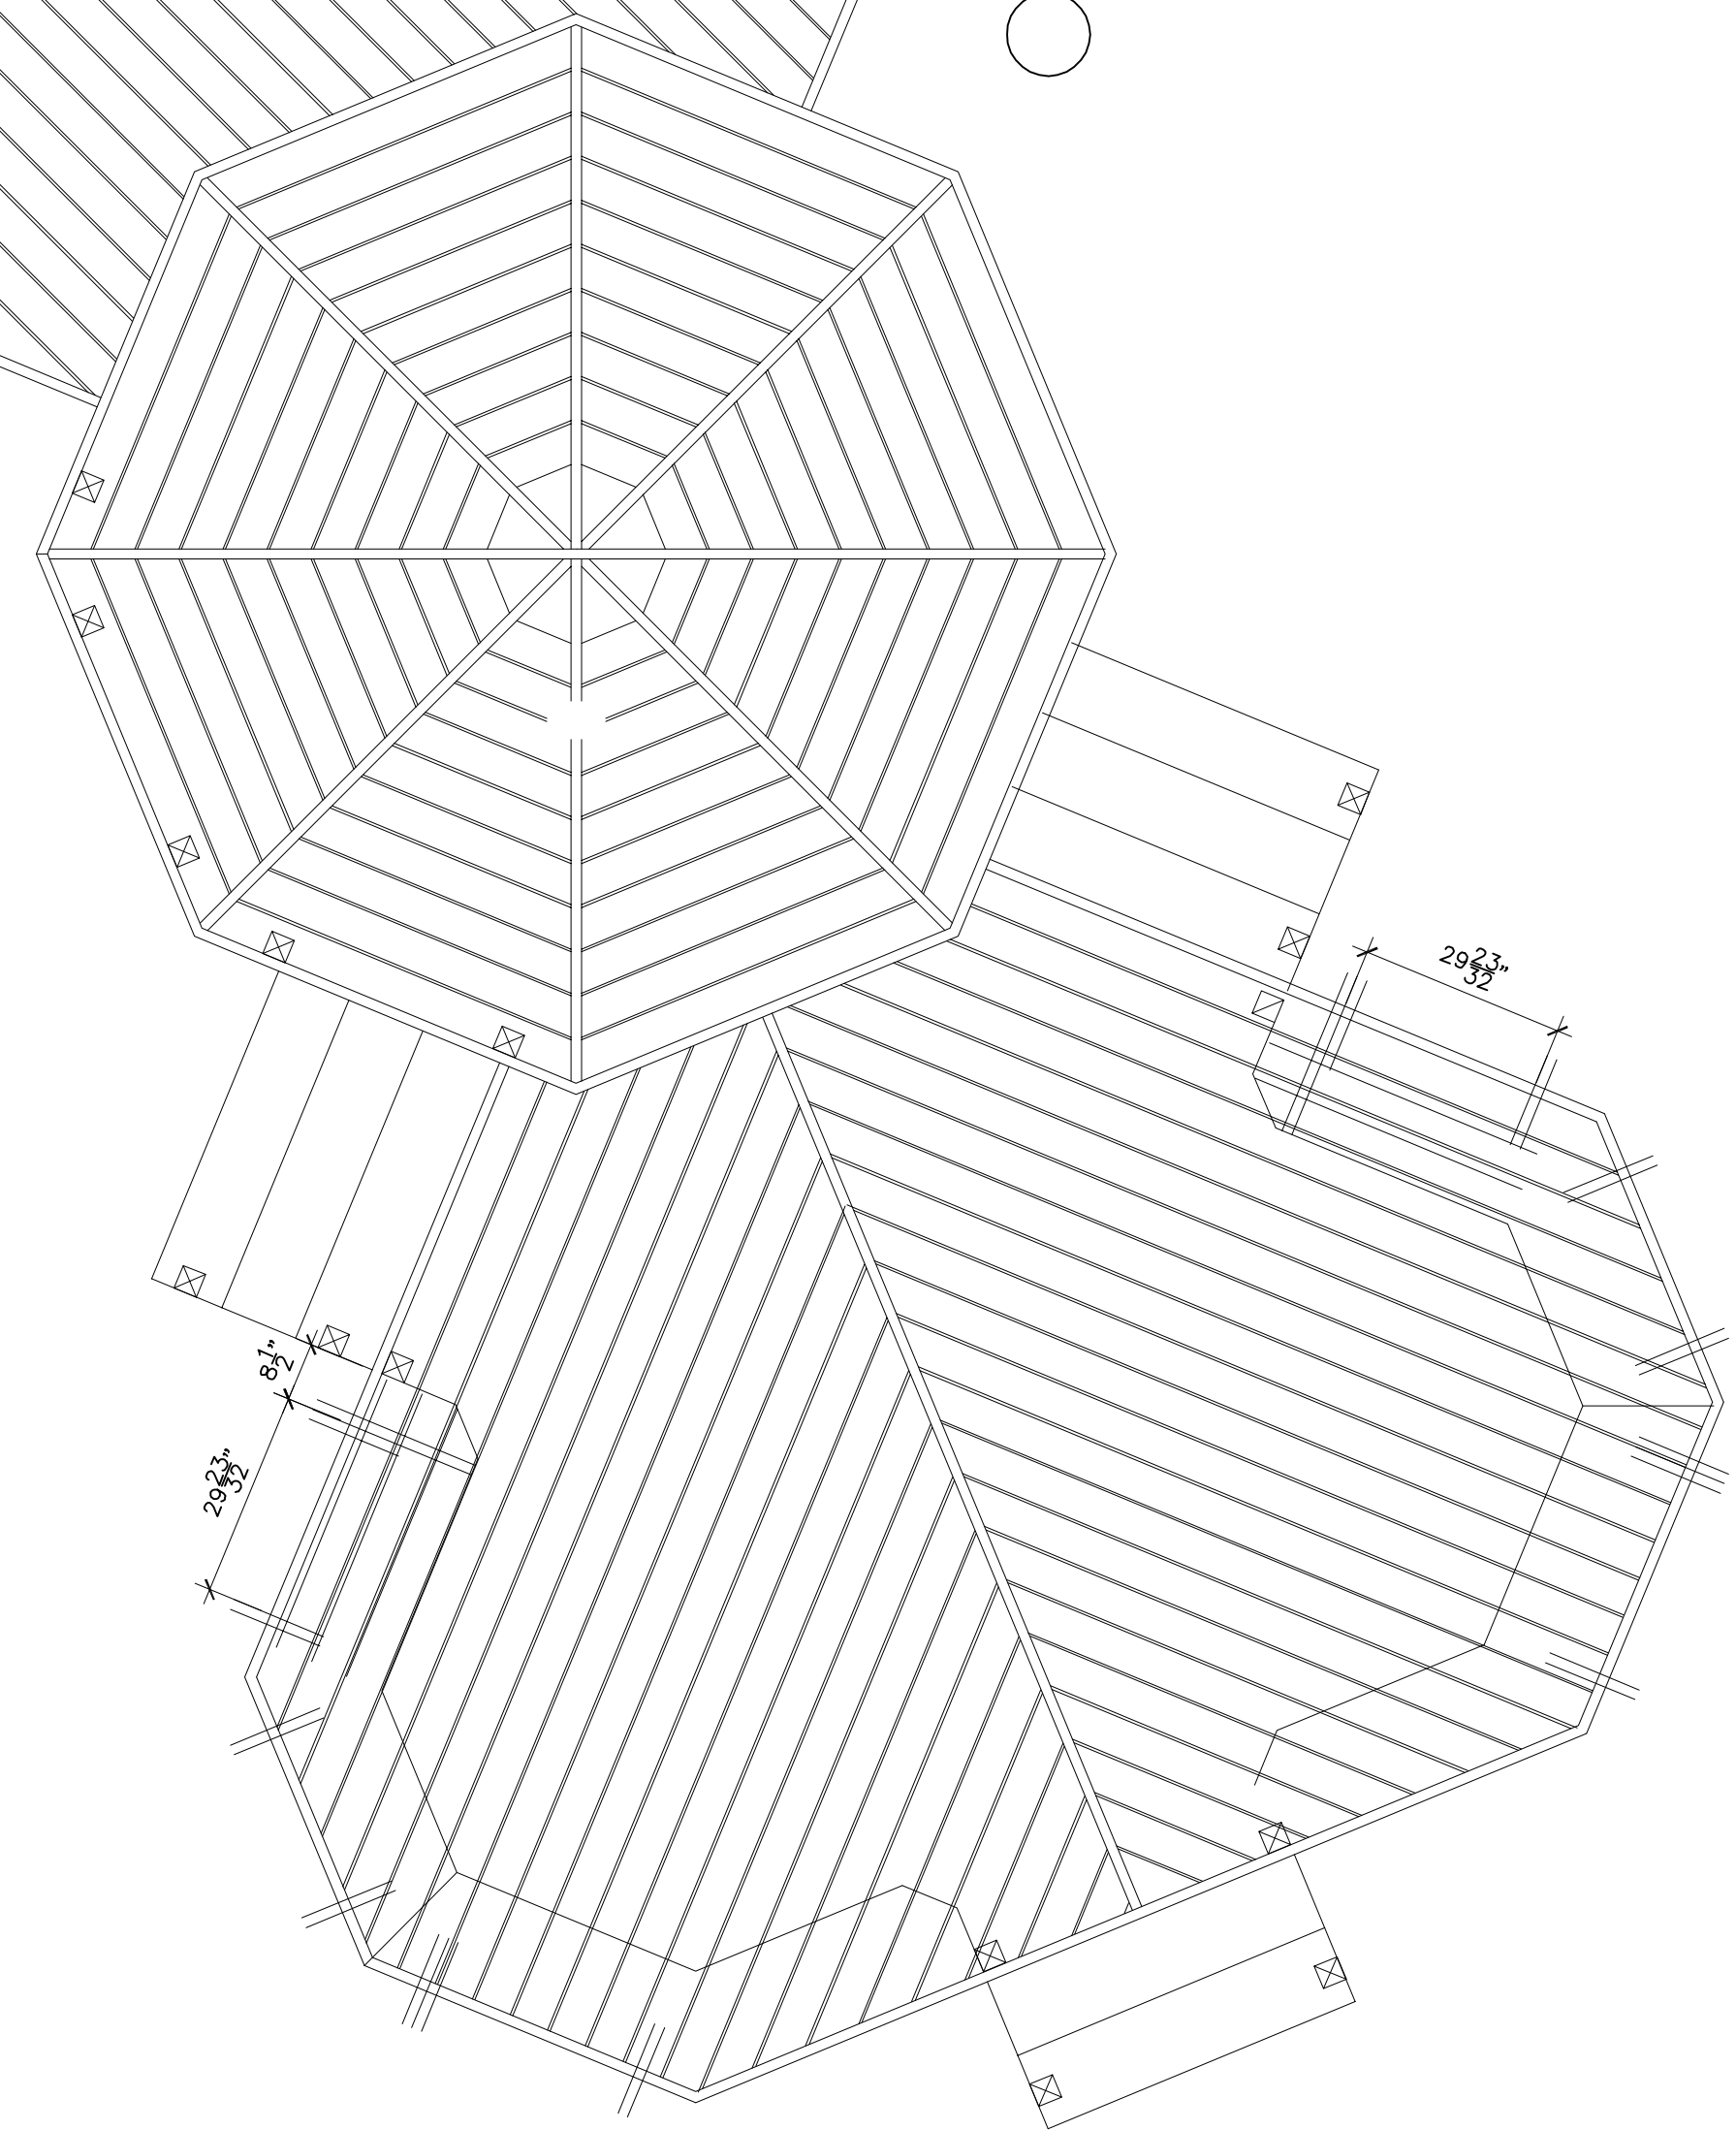

 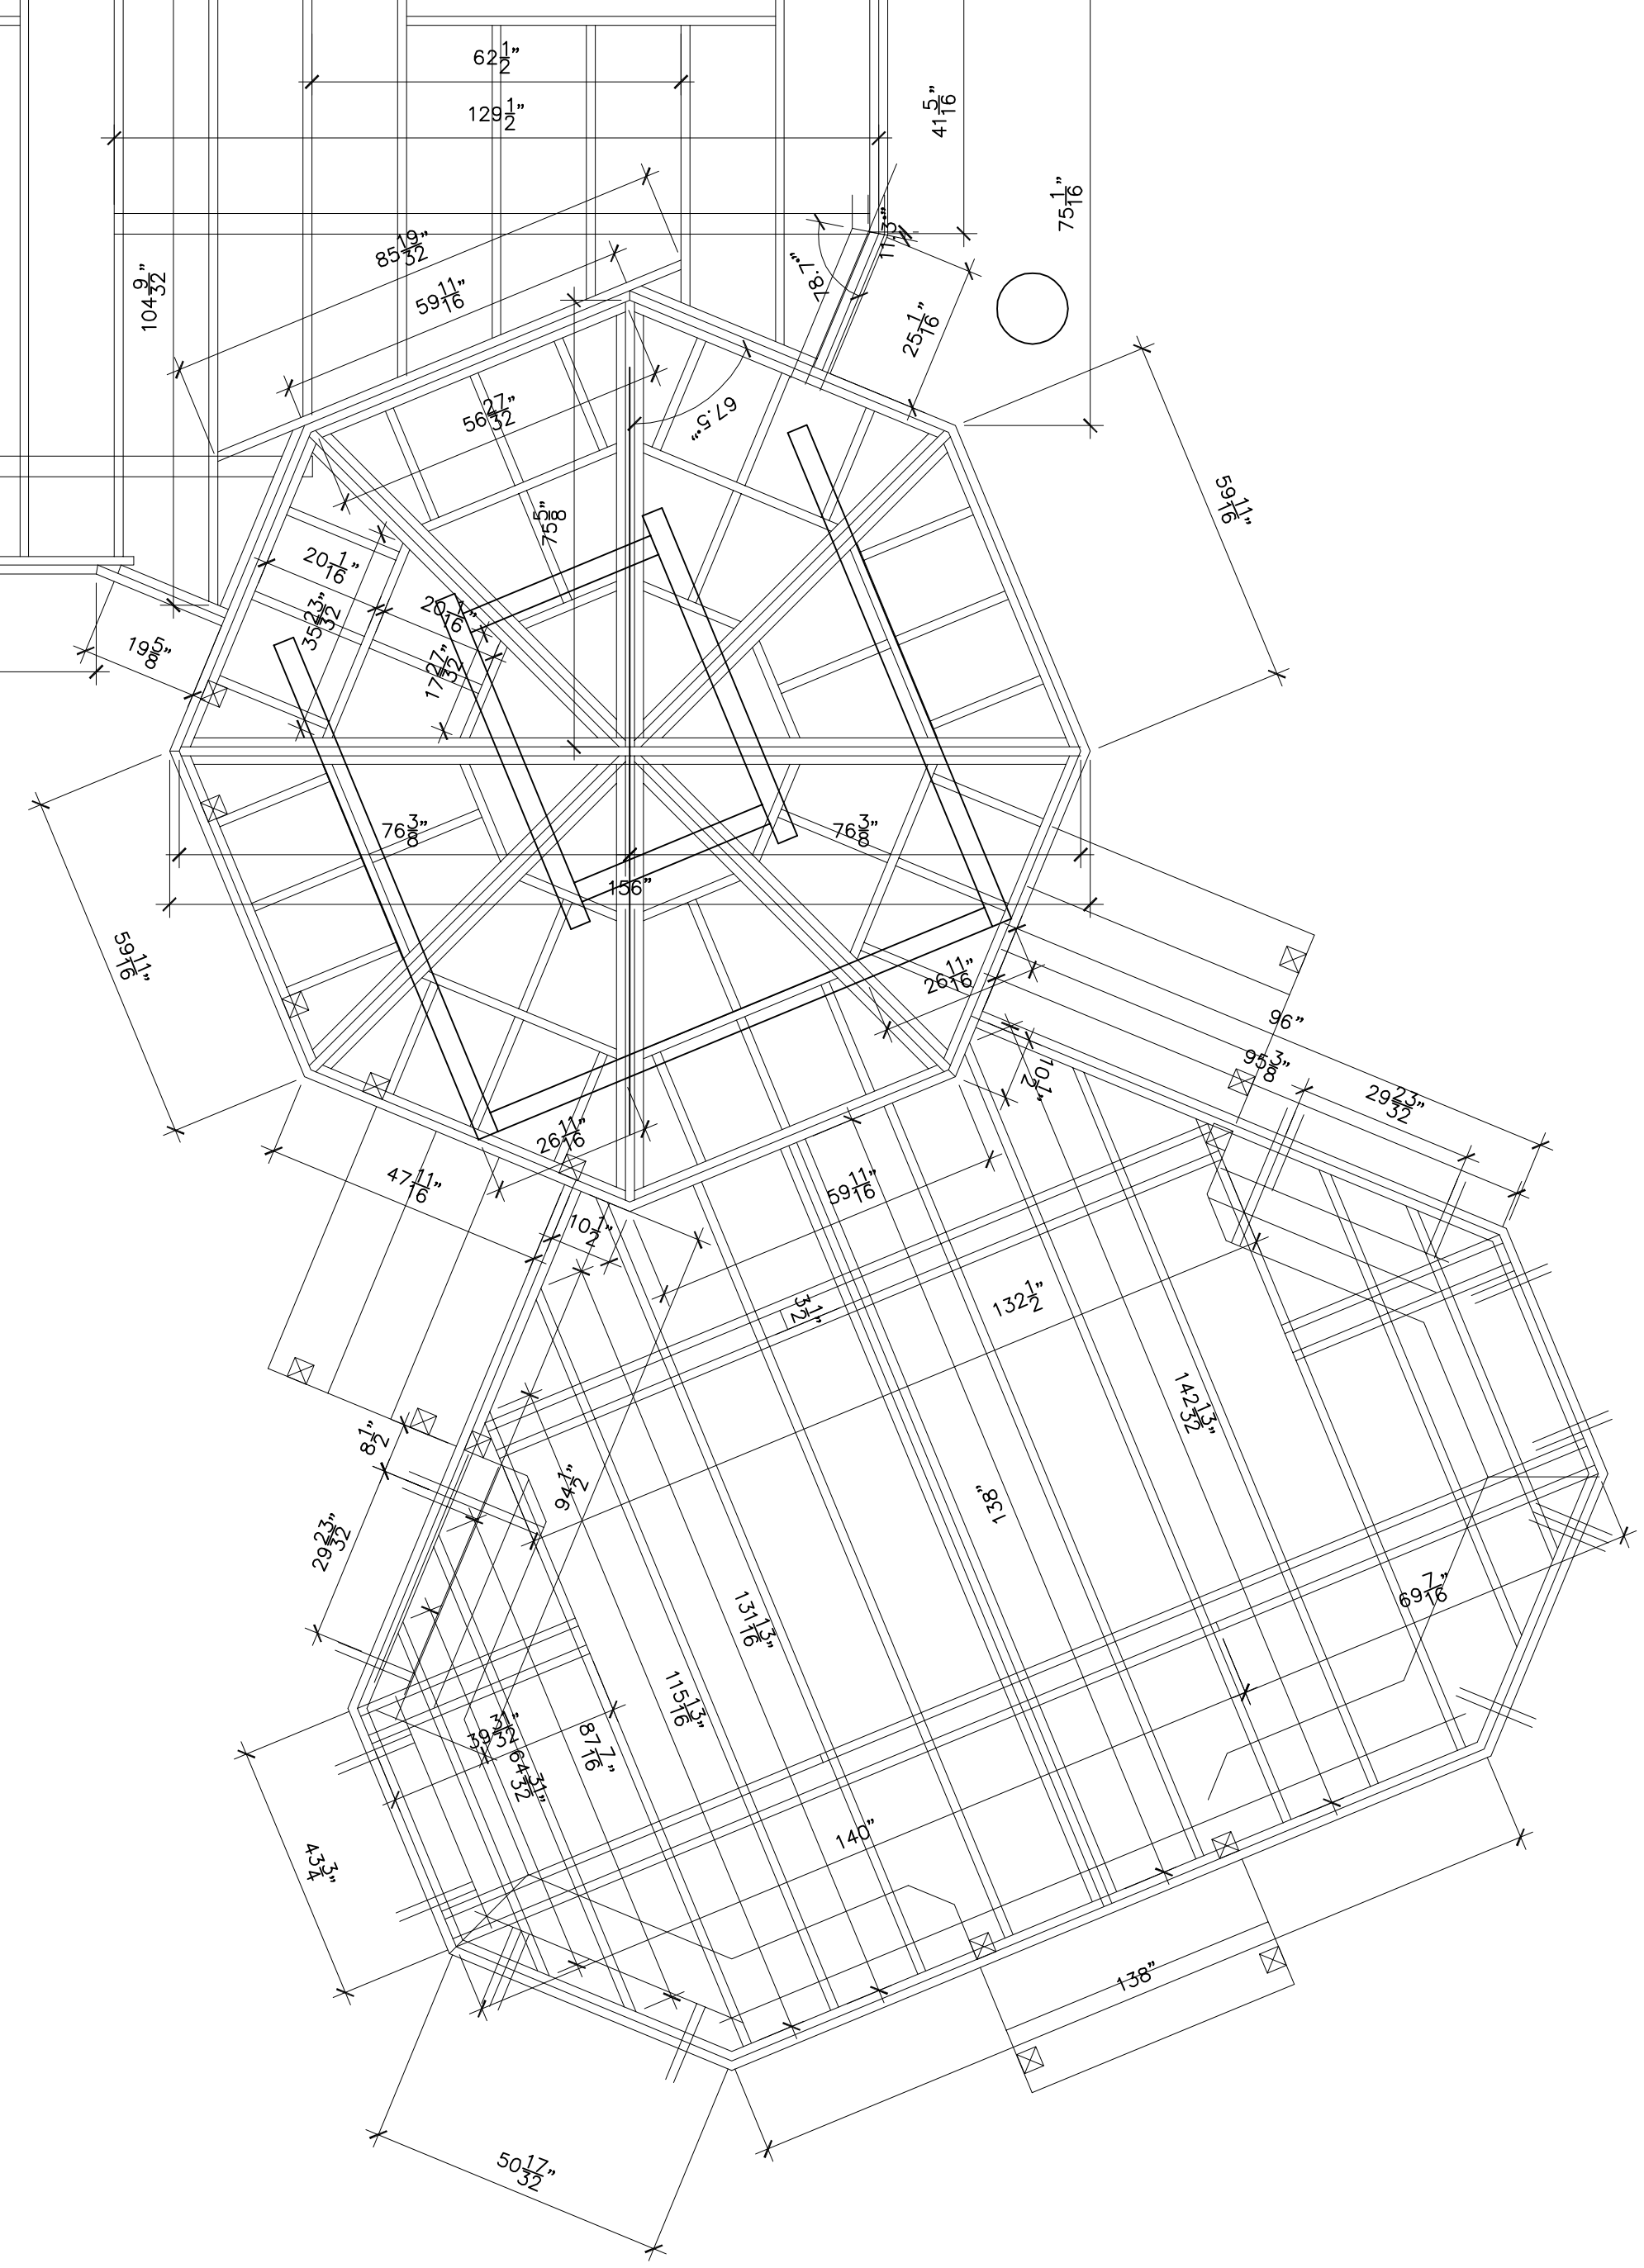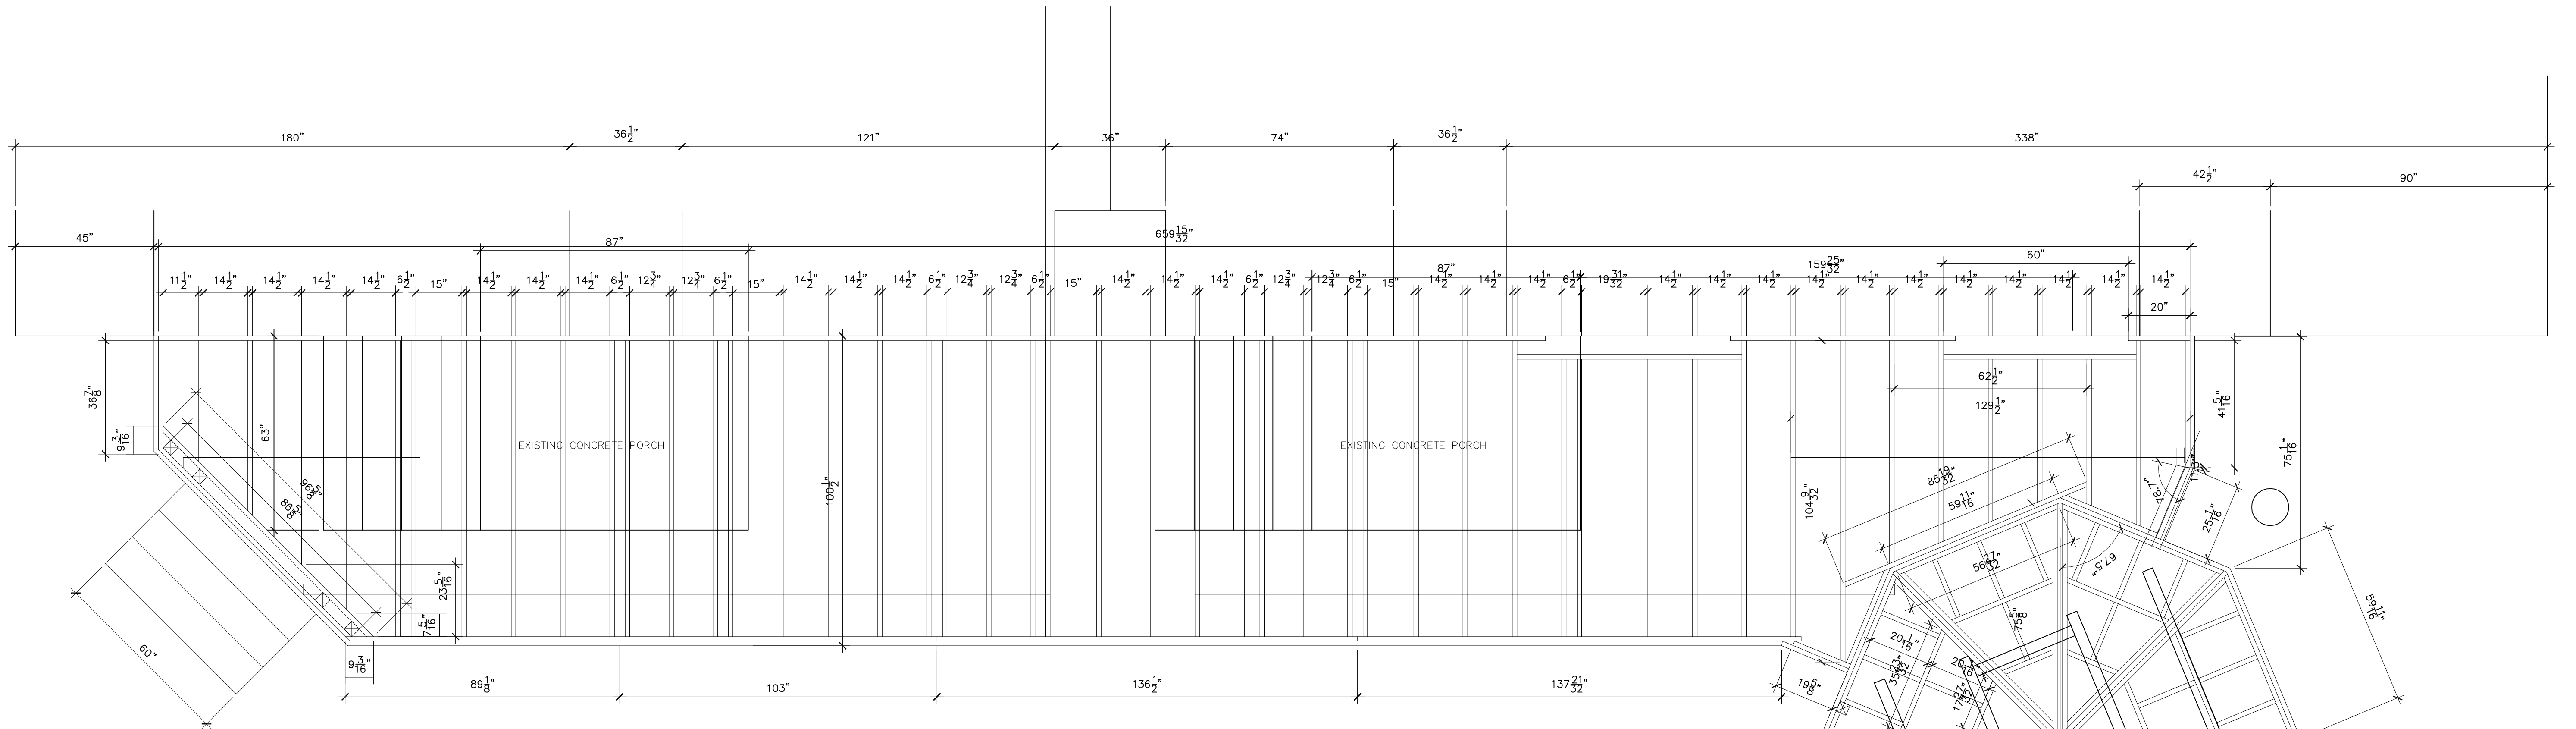

A PLAN VIEW OF DECK  
D-1 SCALE: 1/2" = 1'-0"

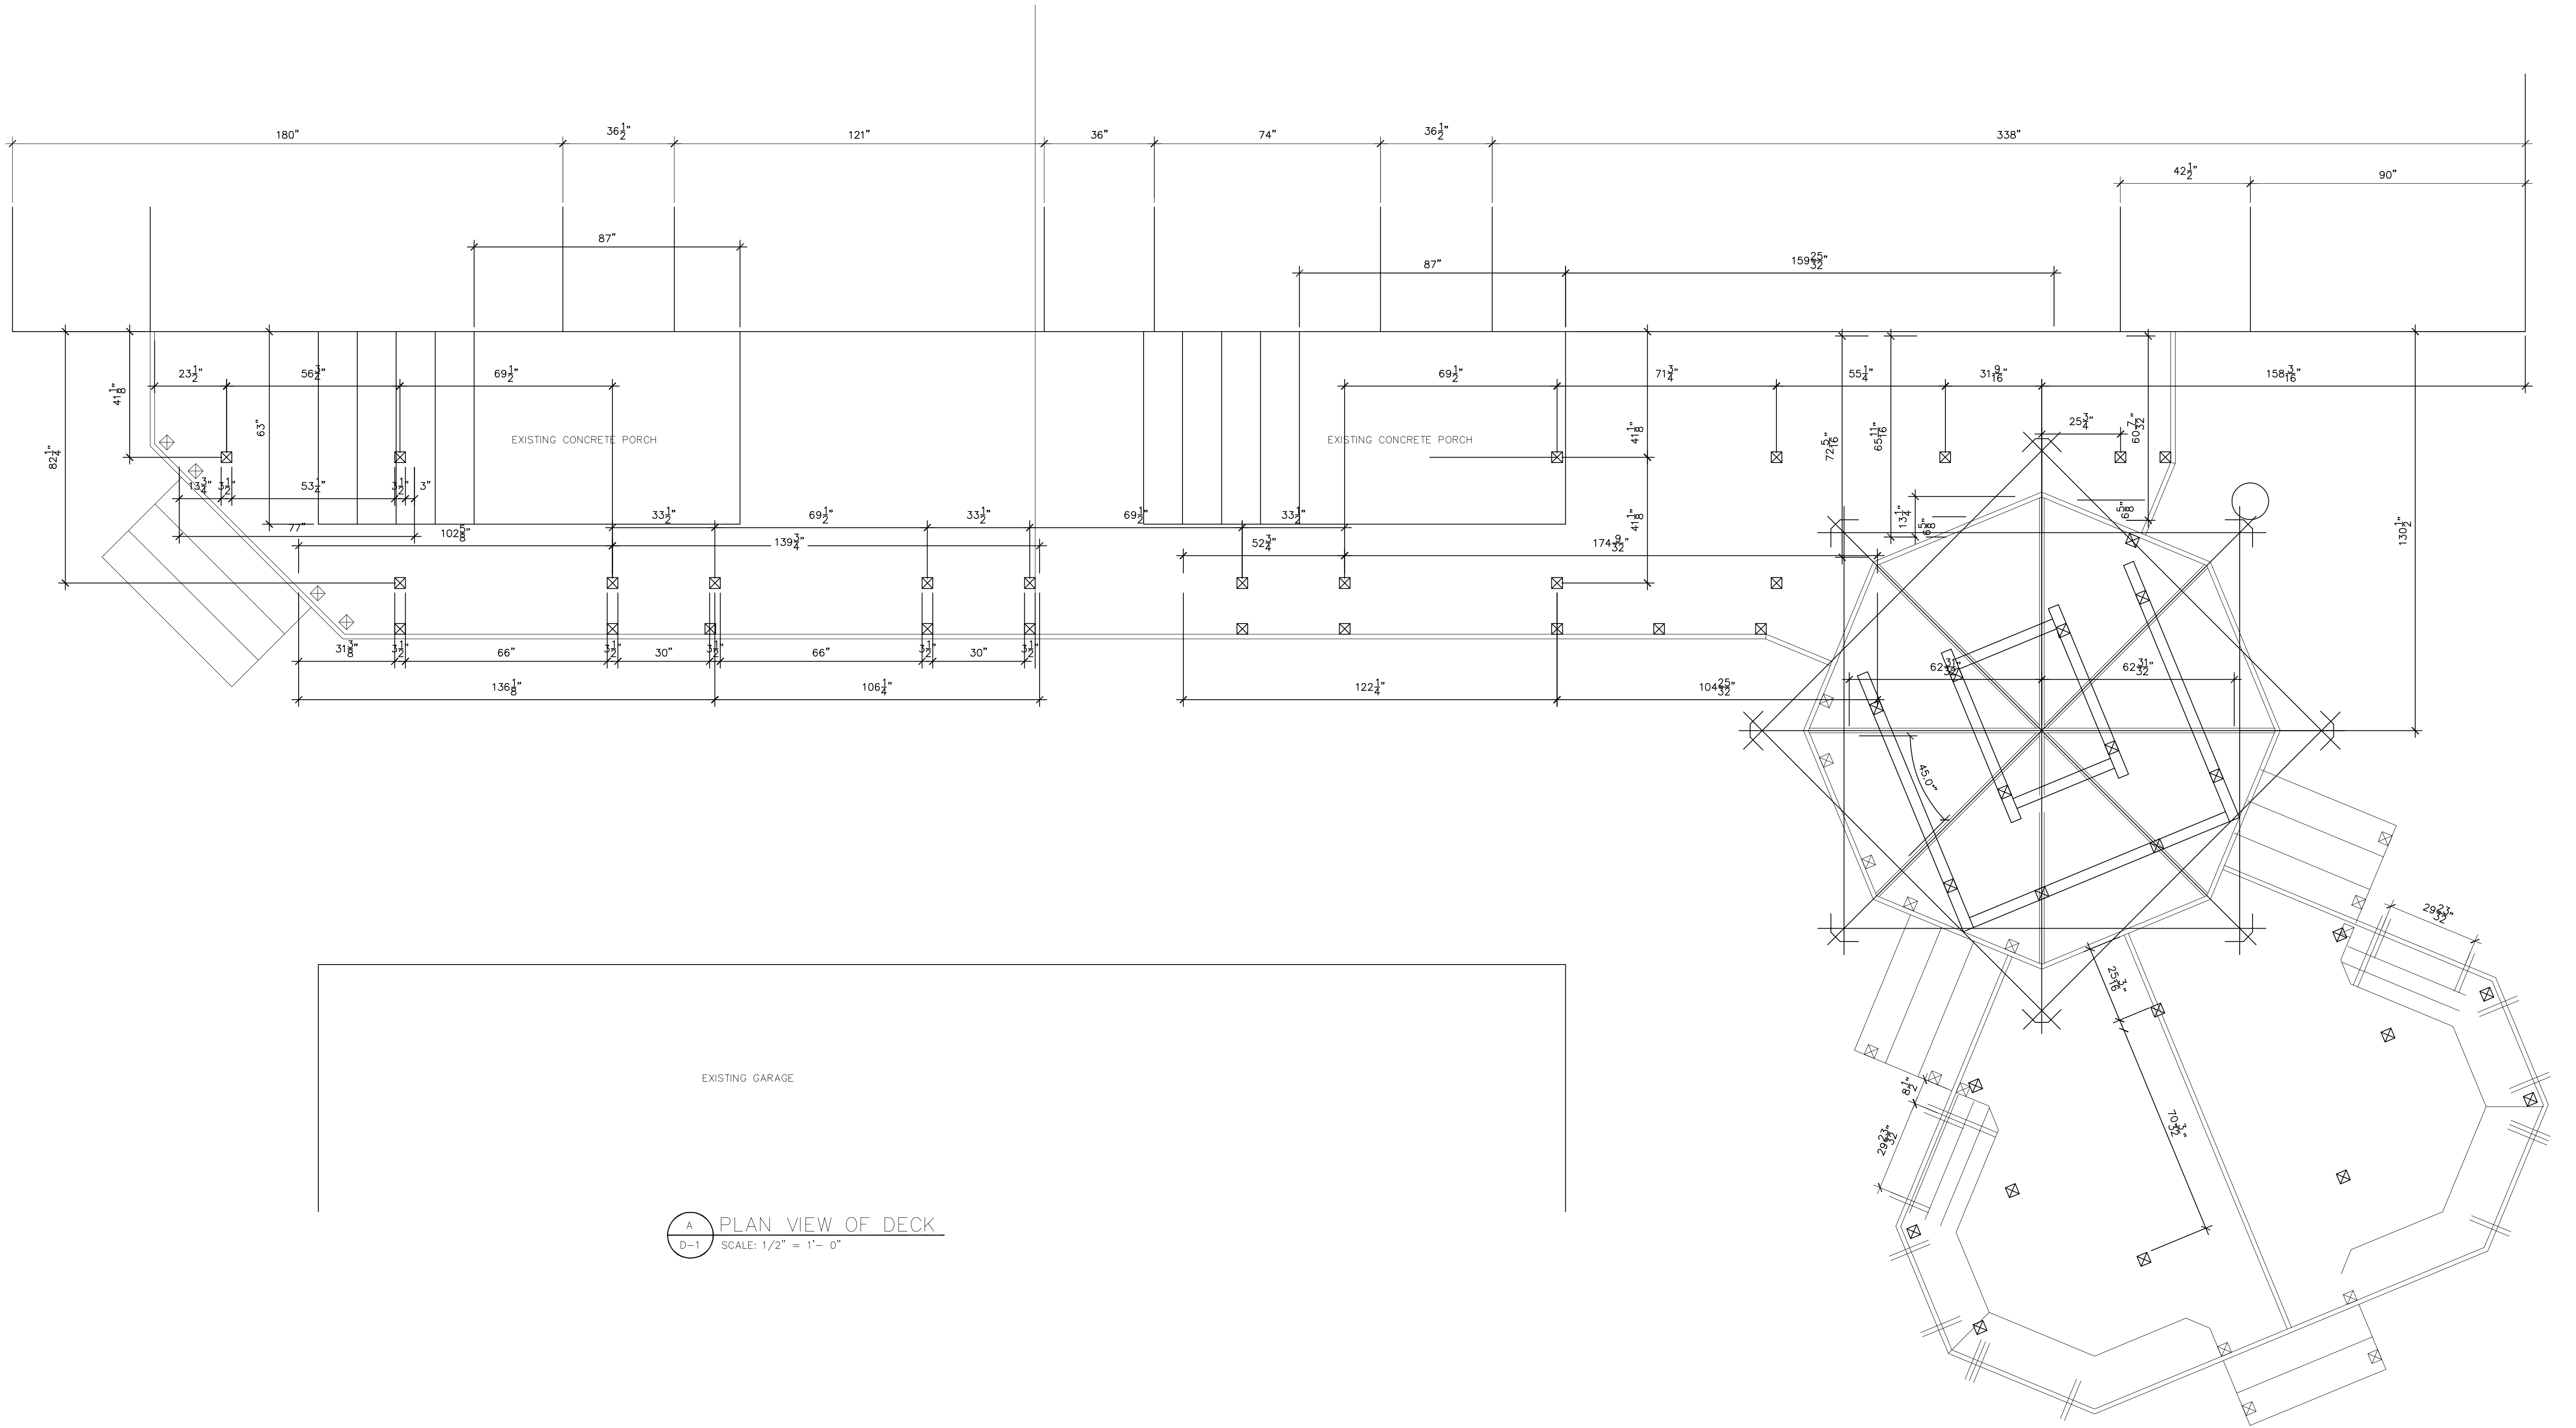

A PLAN VIEW OF DECK  
 D-1 SCALE: 1/2" = 1'-0"

